


+

+

+


+

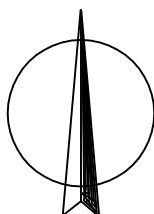


LEGENDA


	VODOVOD
	STL PLYNOVOD
	CETIN SDELOVACI VEDENI PODZEMNI
	CETIN SDELOVACI VEDENI NADZEMNI
	CEZ NN KABEL PODZEMNI
	CEZ NN NADZEMNI ELEKTRICKE VEDENI
	CEZ VN NADZEMNI ELEKTRICKE VEDENI
----->----->-----	KANALIZACE SPLASKOVA PROJEKT
----->----->-----	KANALIZACE SPLASKOVA NOVA VYSTAVBA
----->----->-----	KANALIZACE DESTOVA
-- ~ --- ~ --- ~ ---	OSVETLOVACI KABEL NADZEMNI


STAV KE DNI 4.9.2020

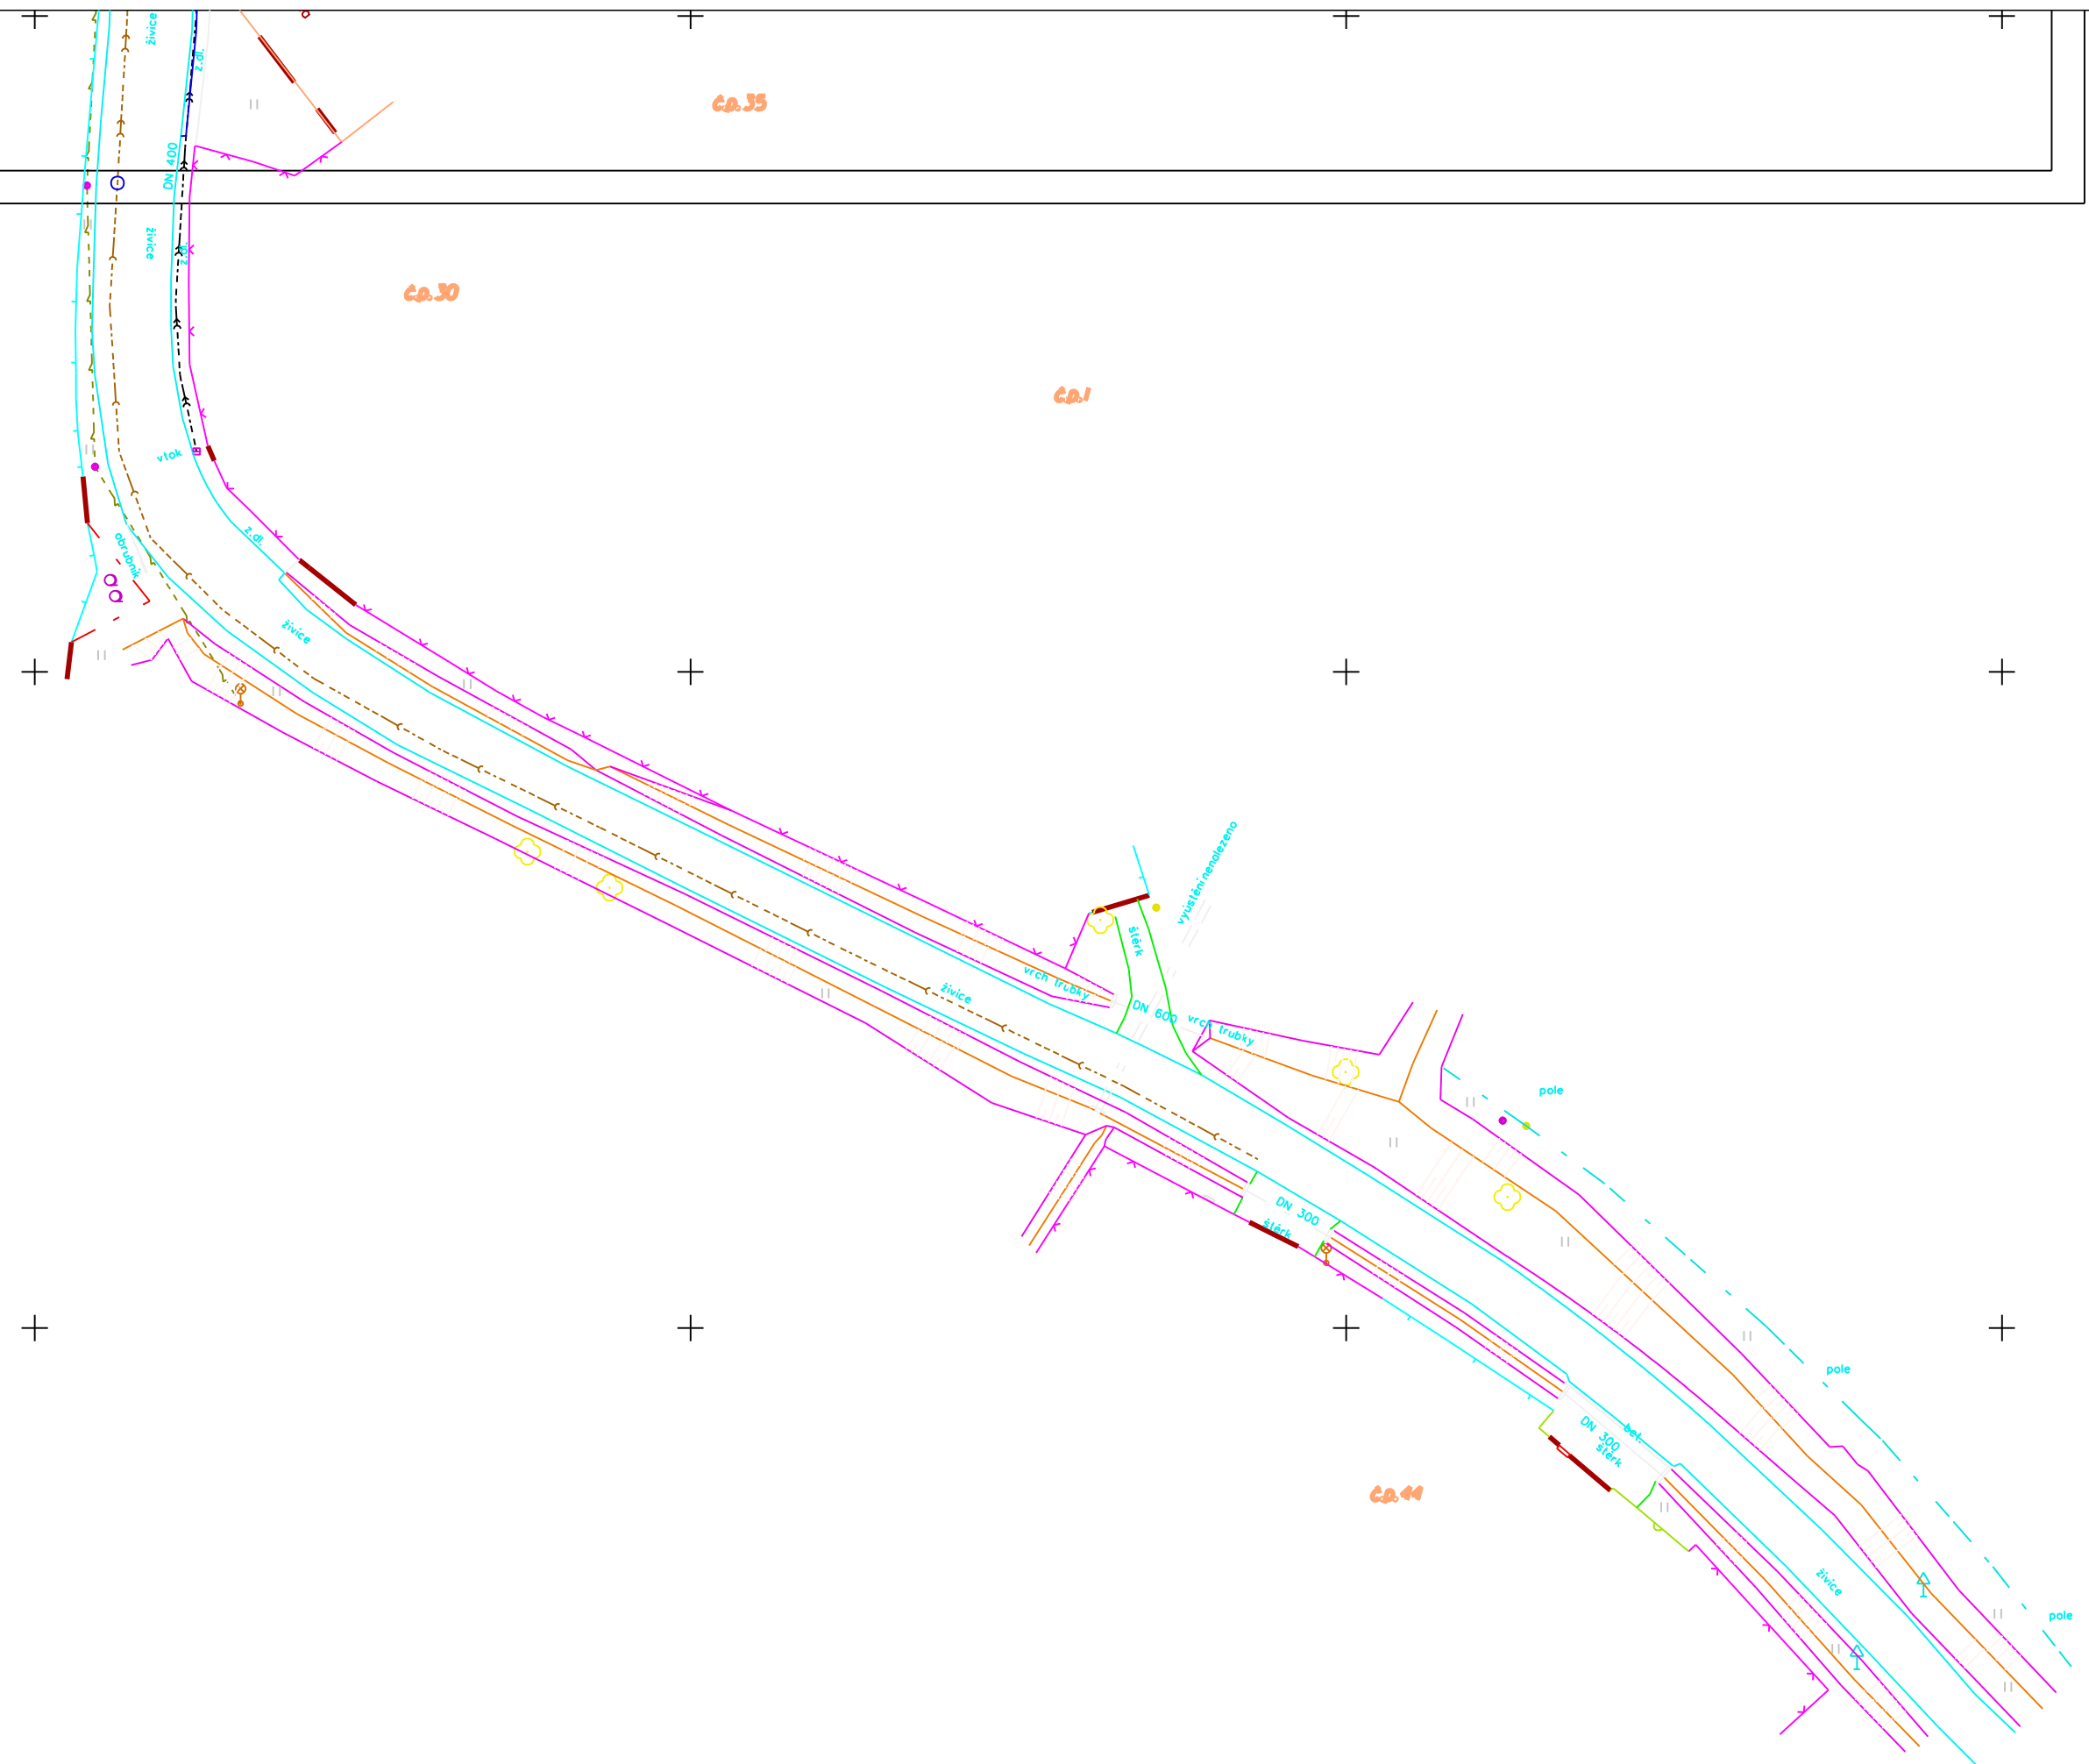


1

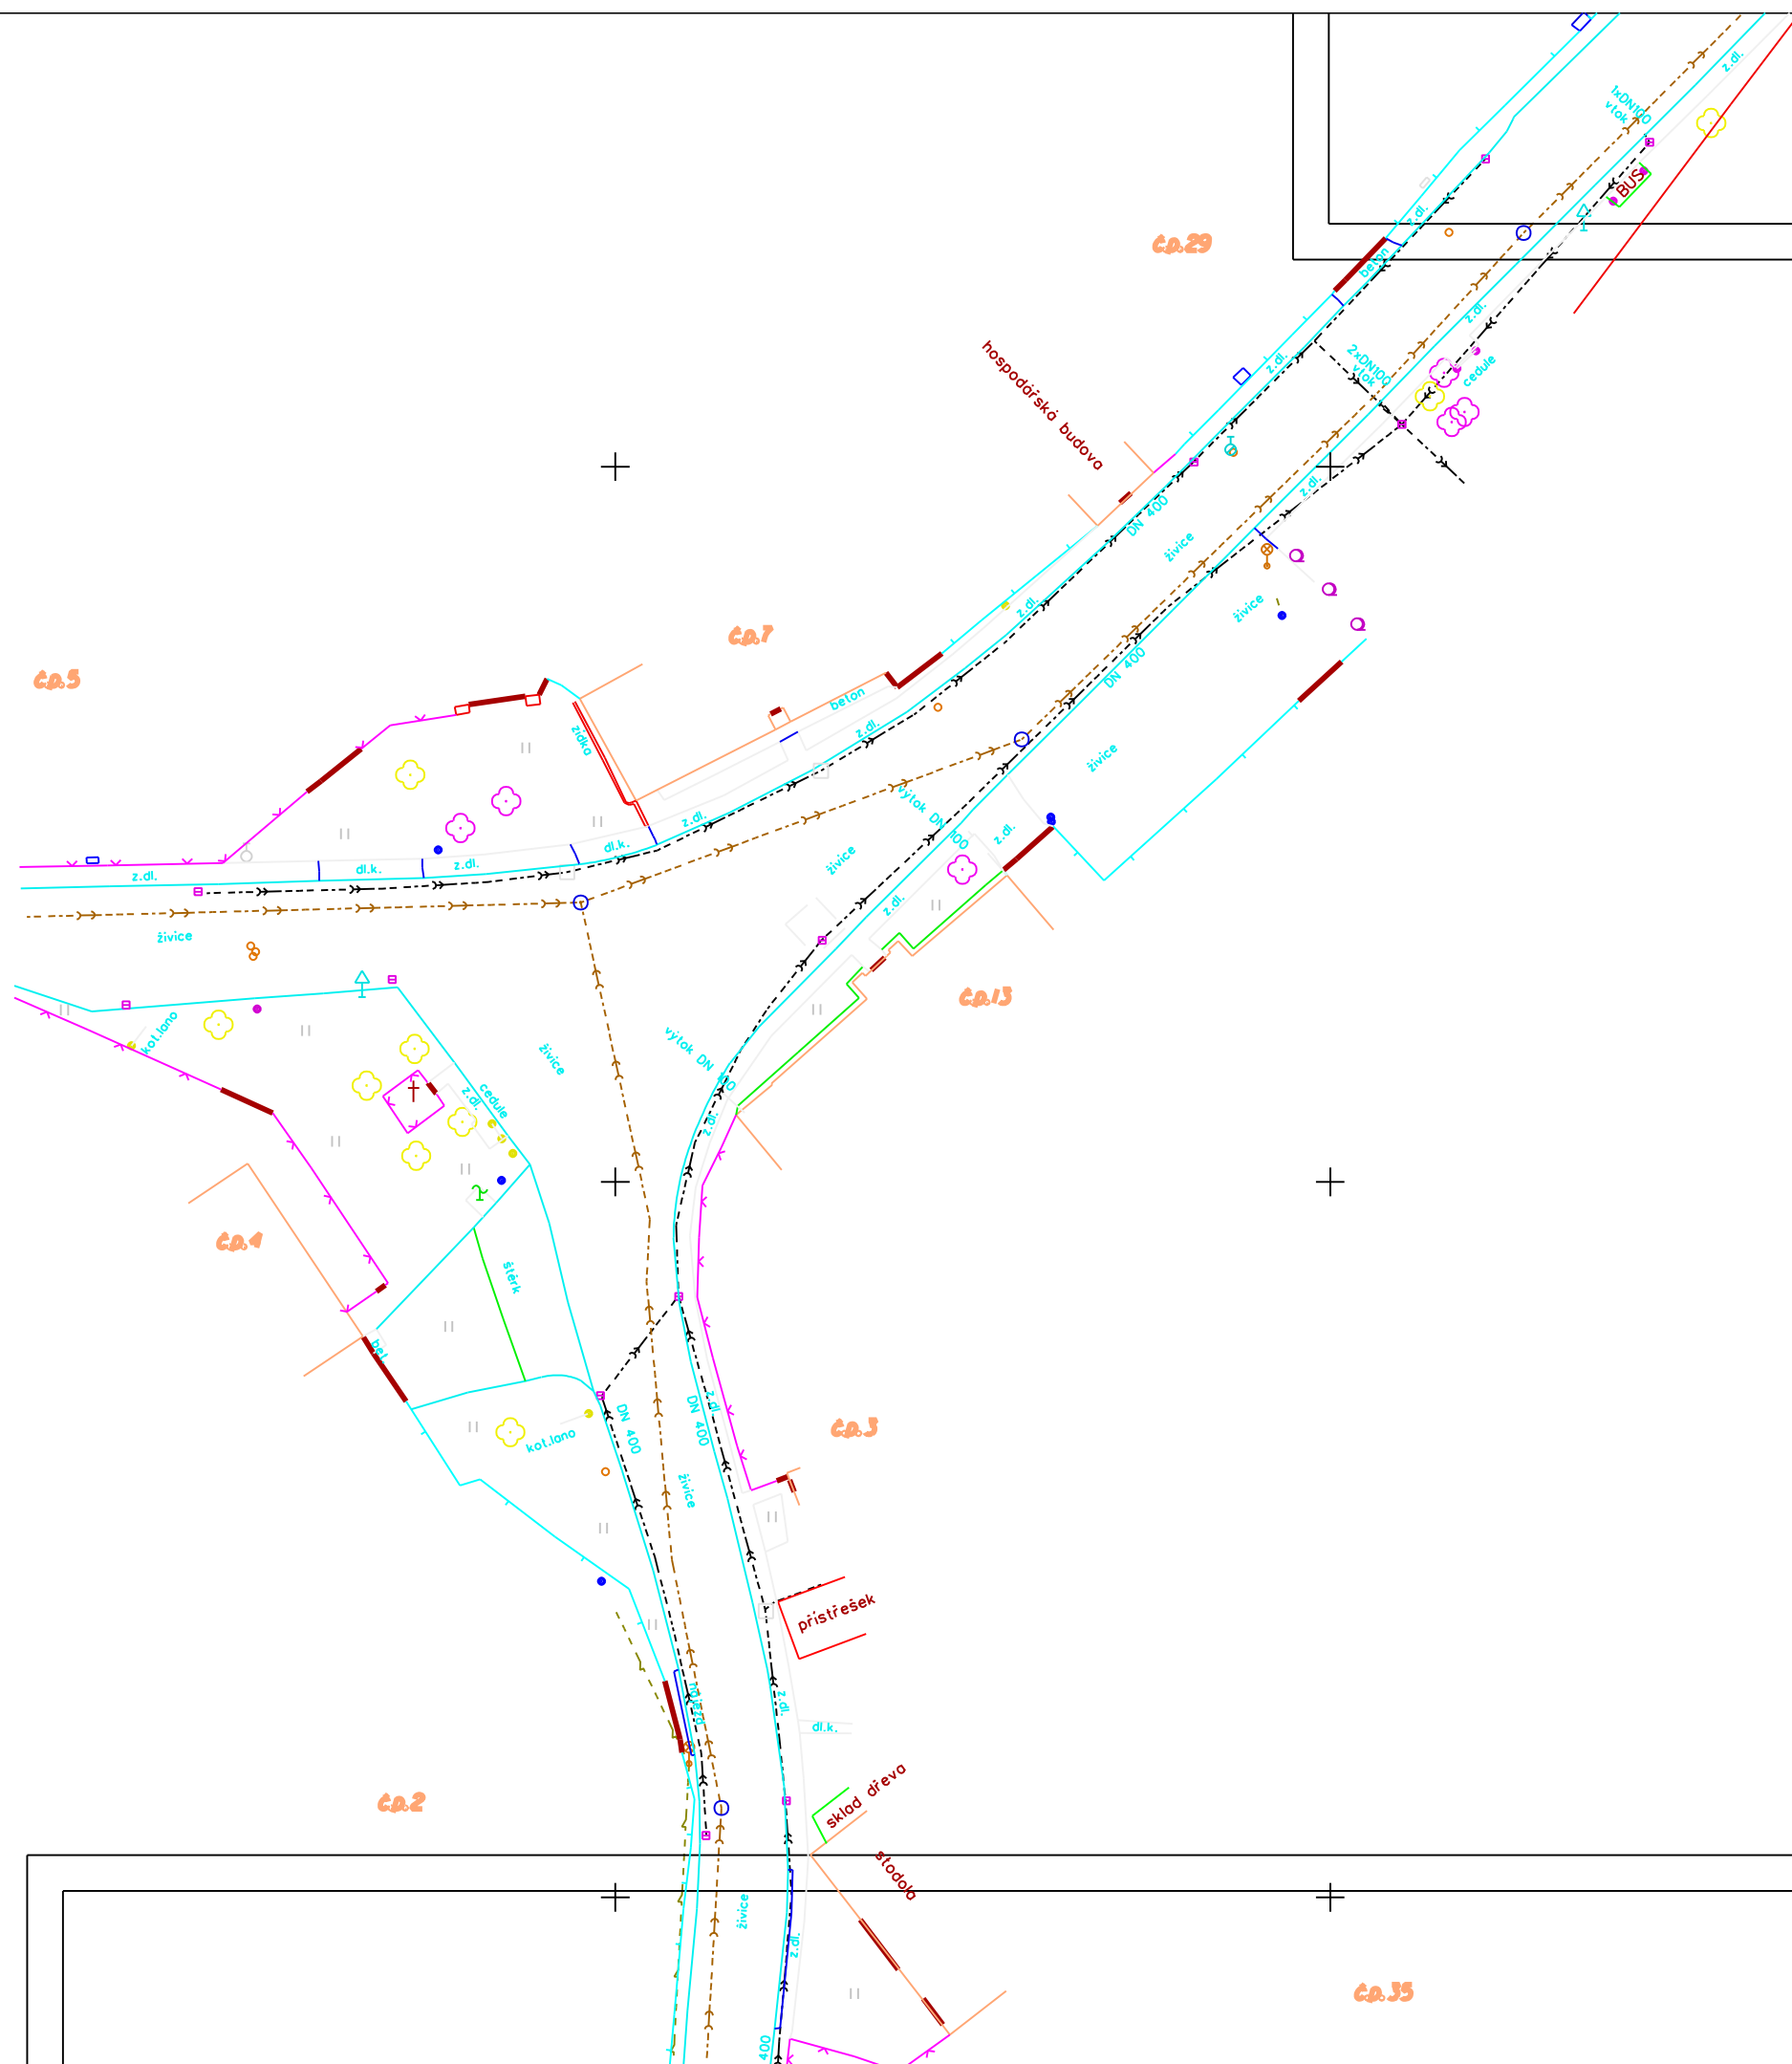

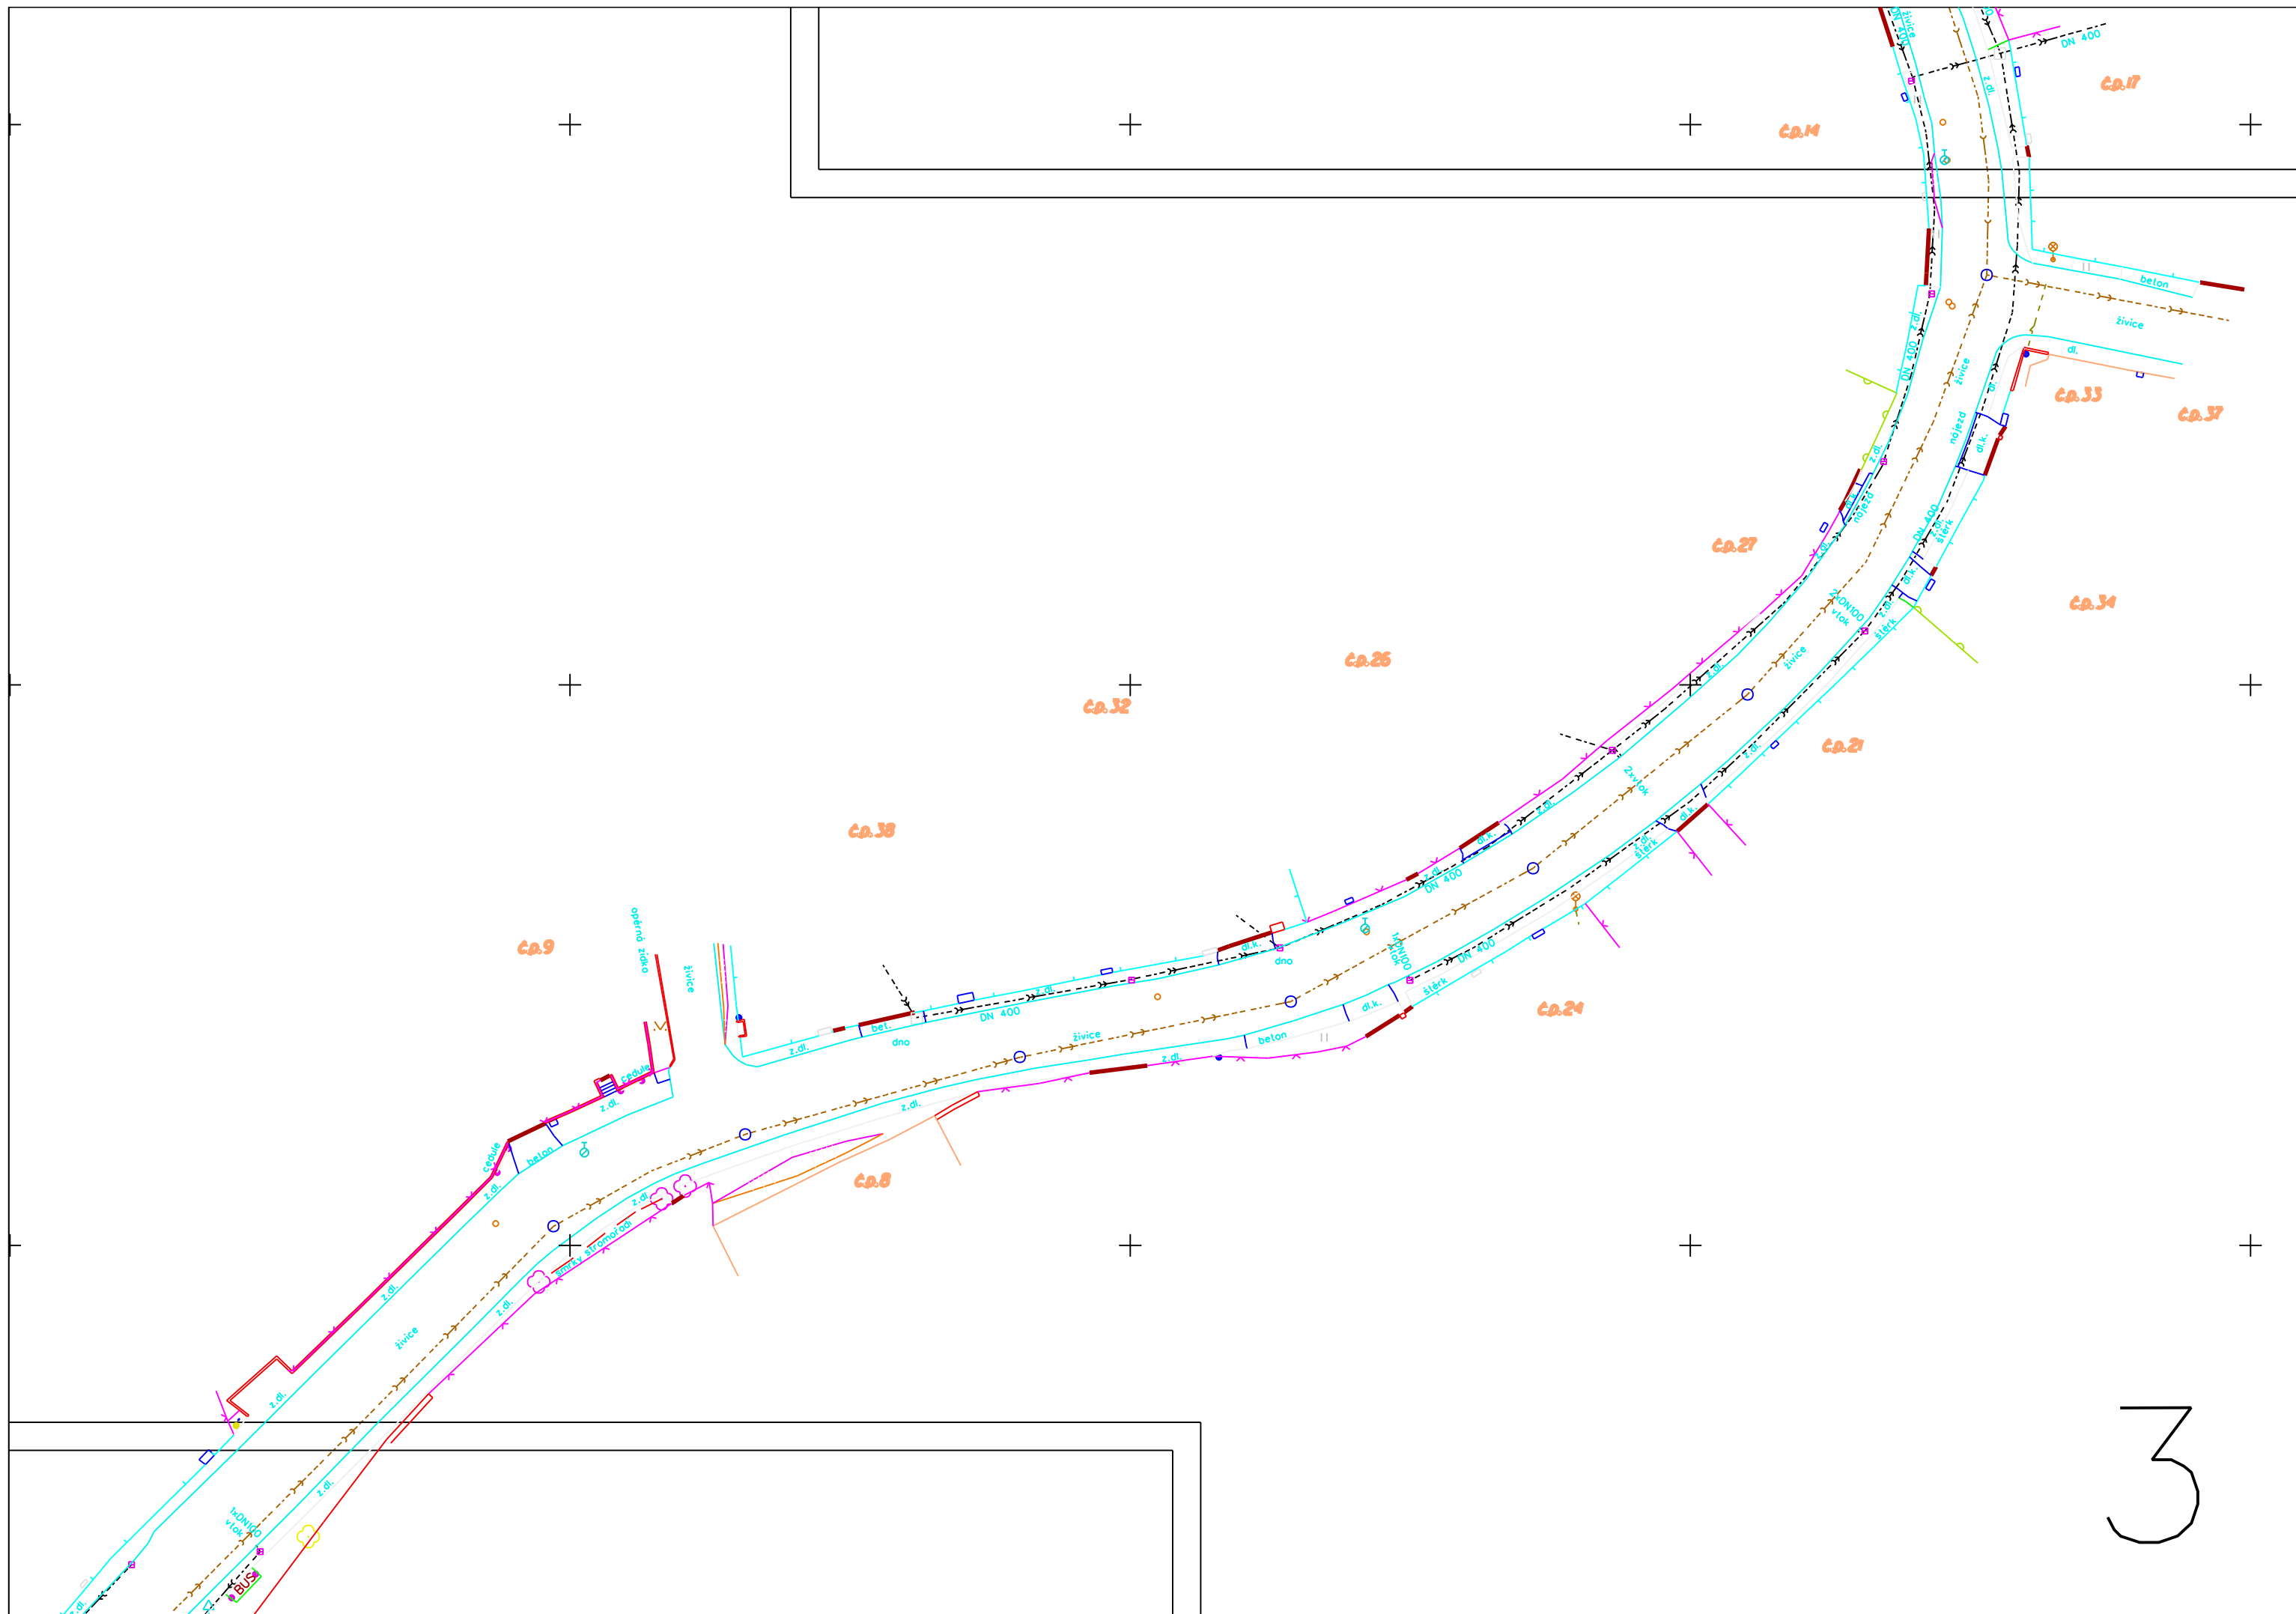

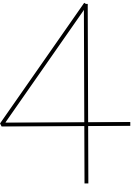

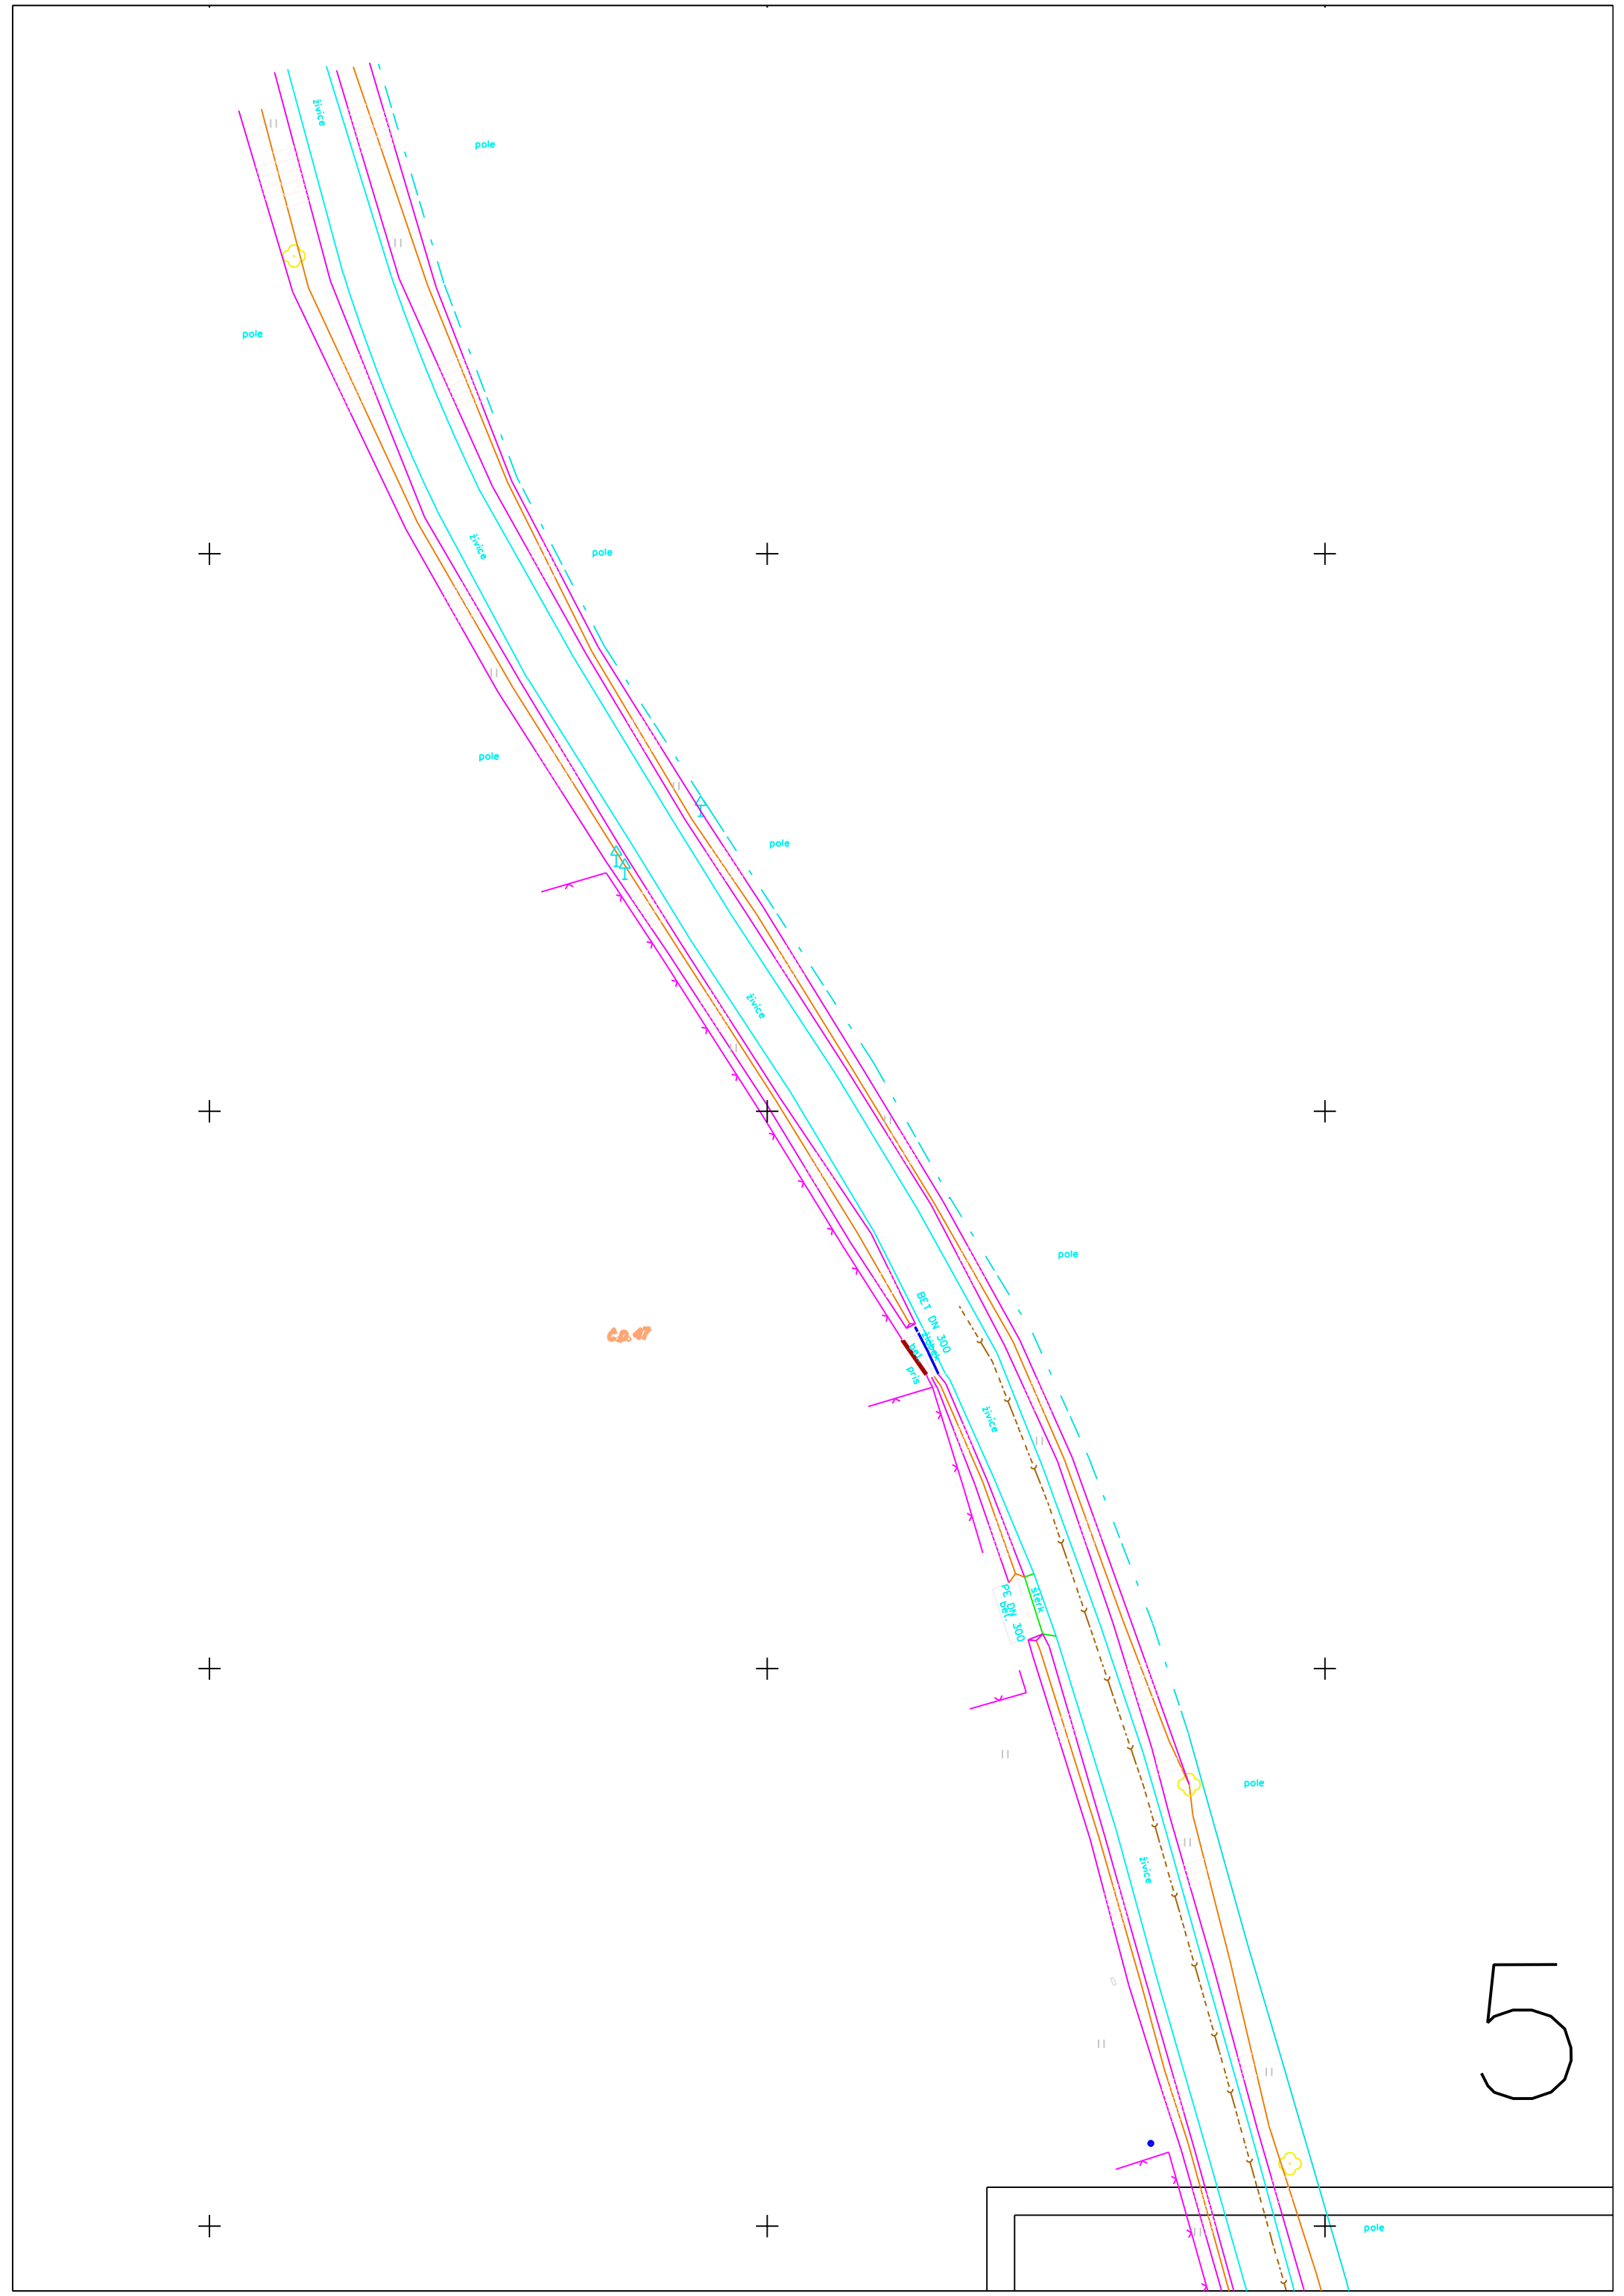

5