



1:1000 L. 49

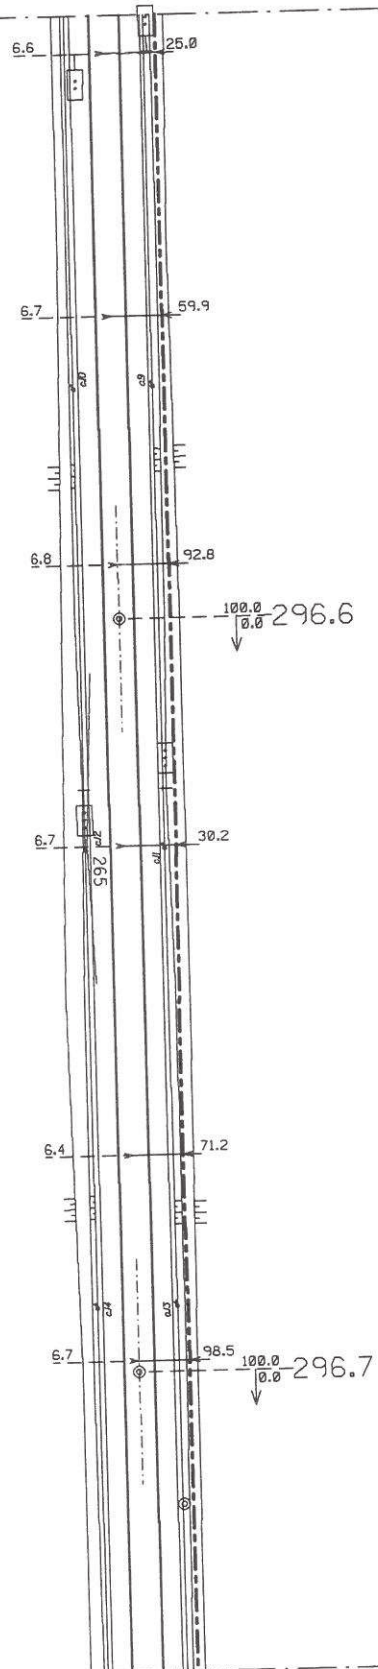


1:1000


L. 51

L. 51

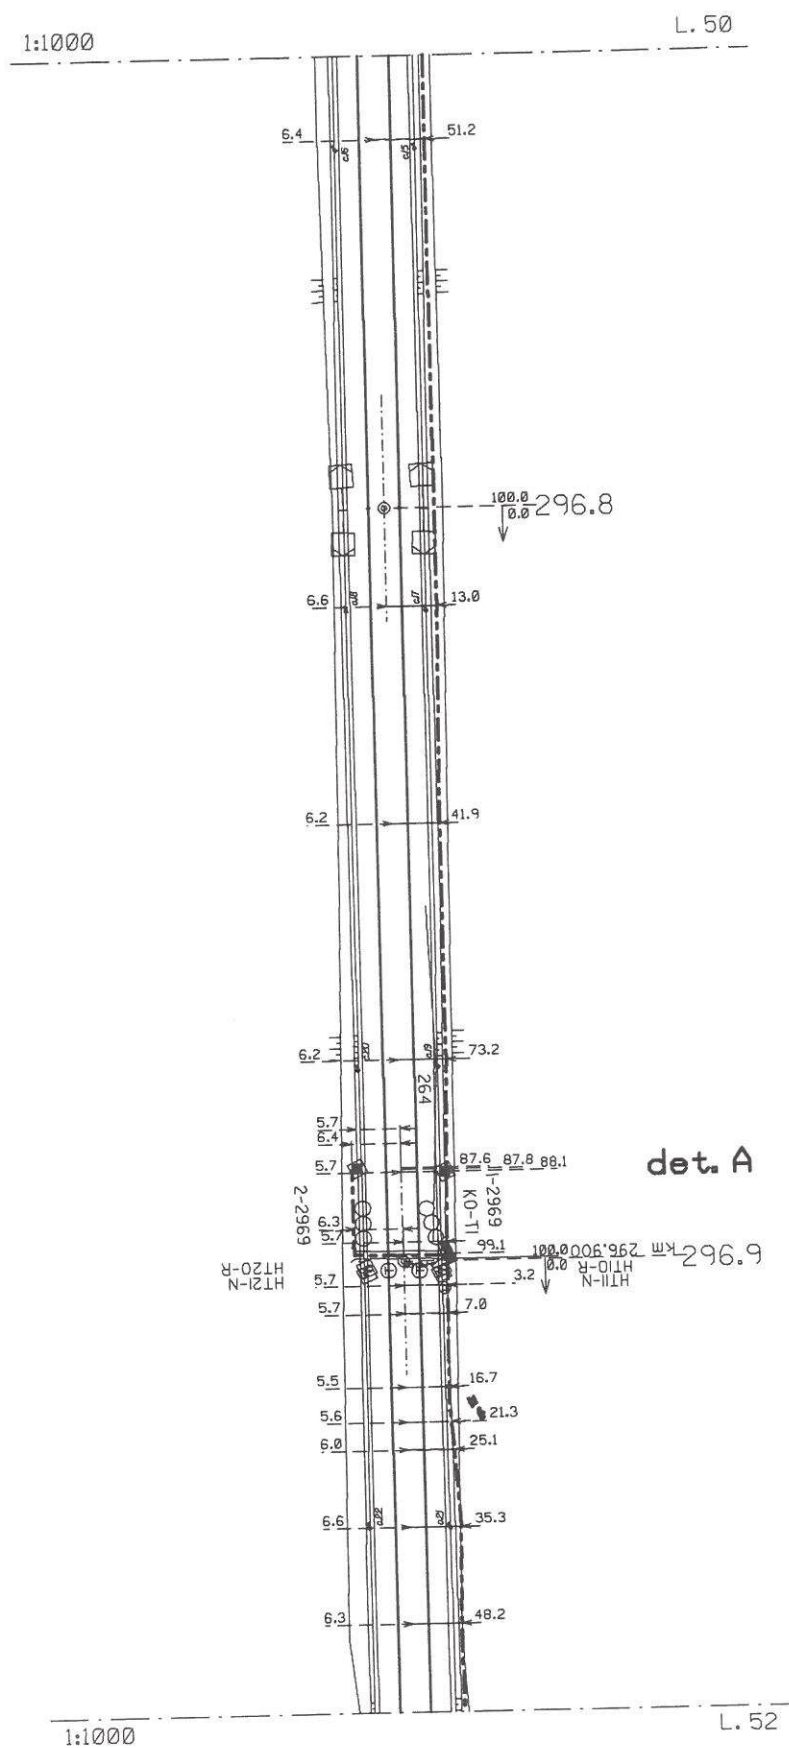


L. 51a

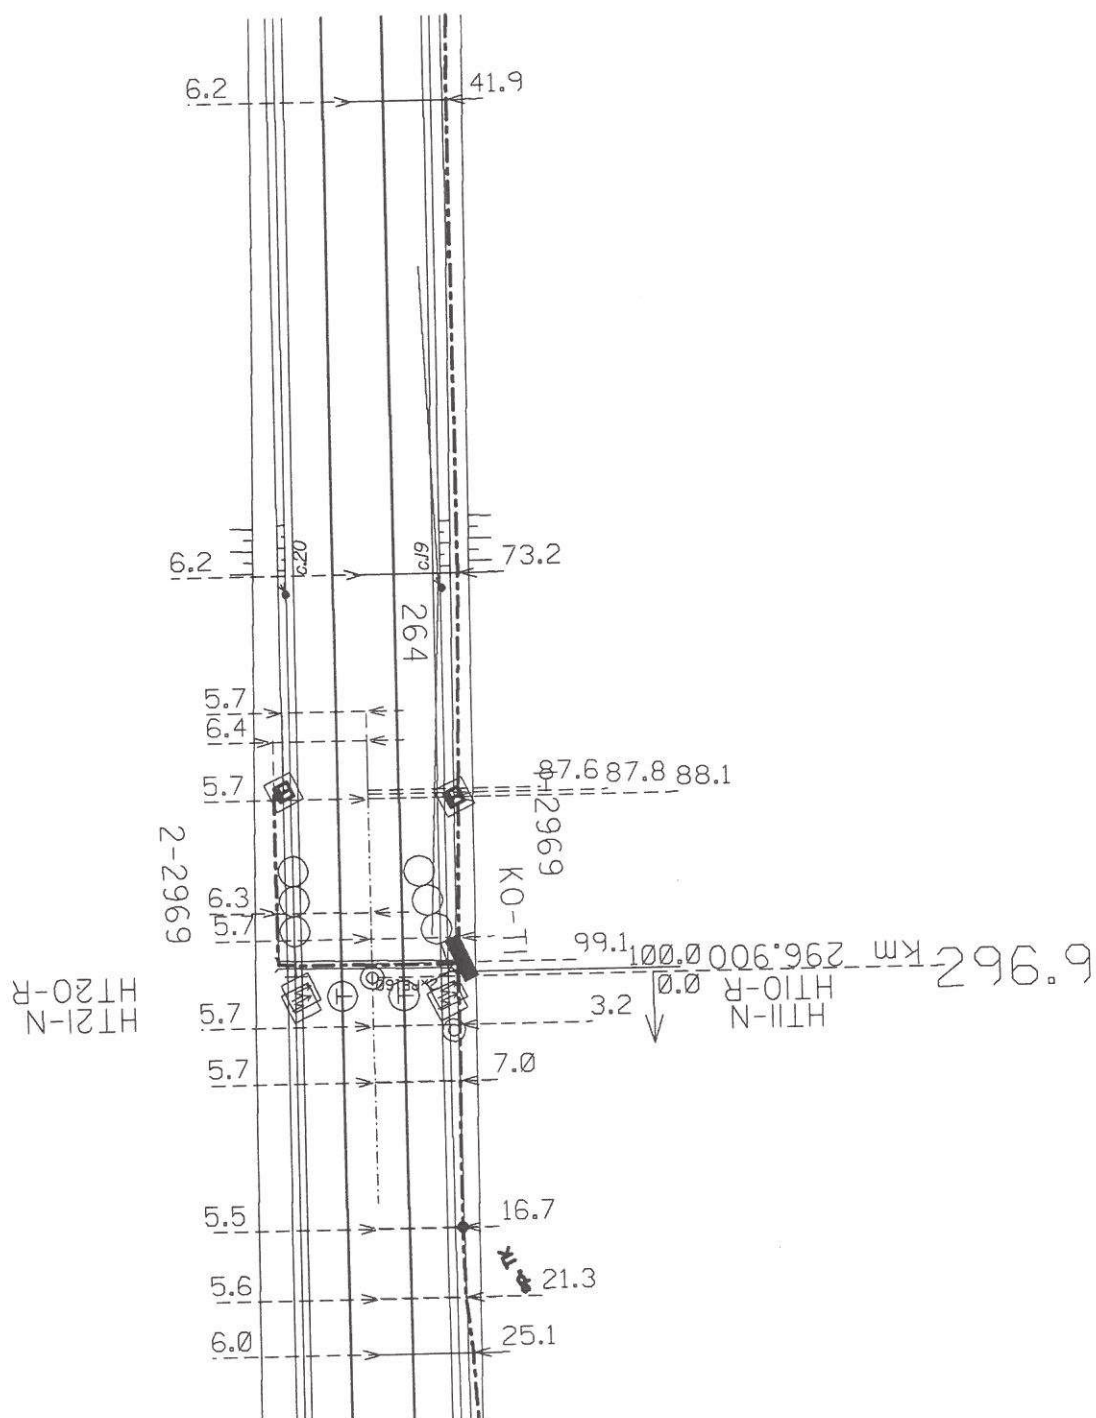

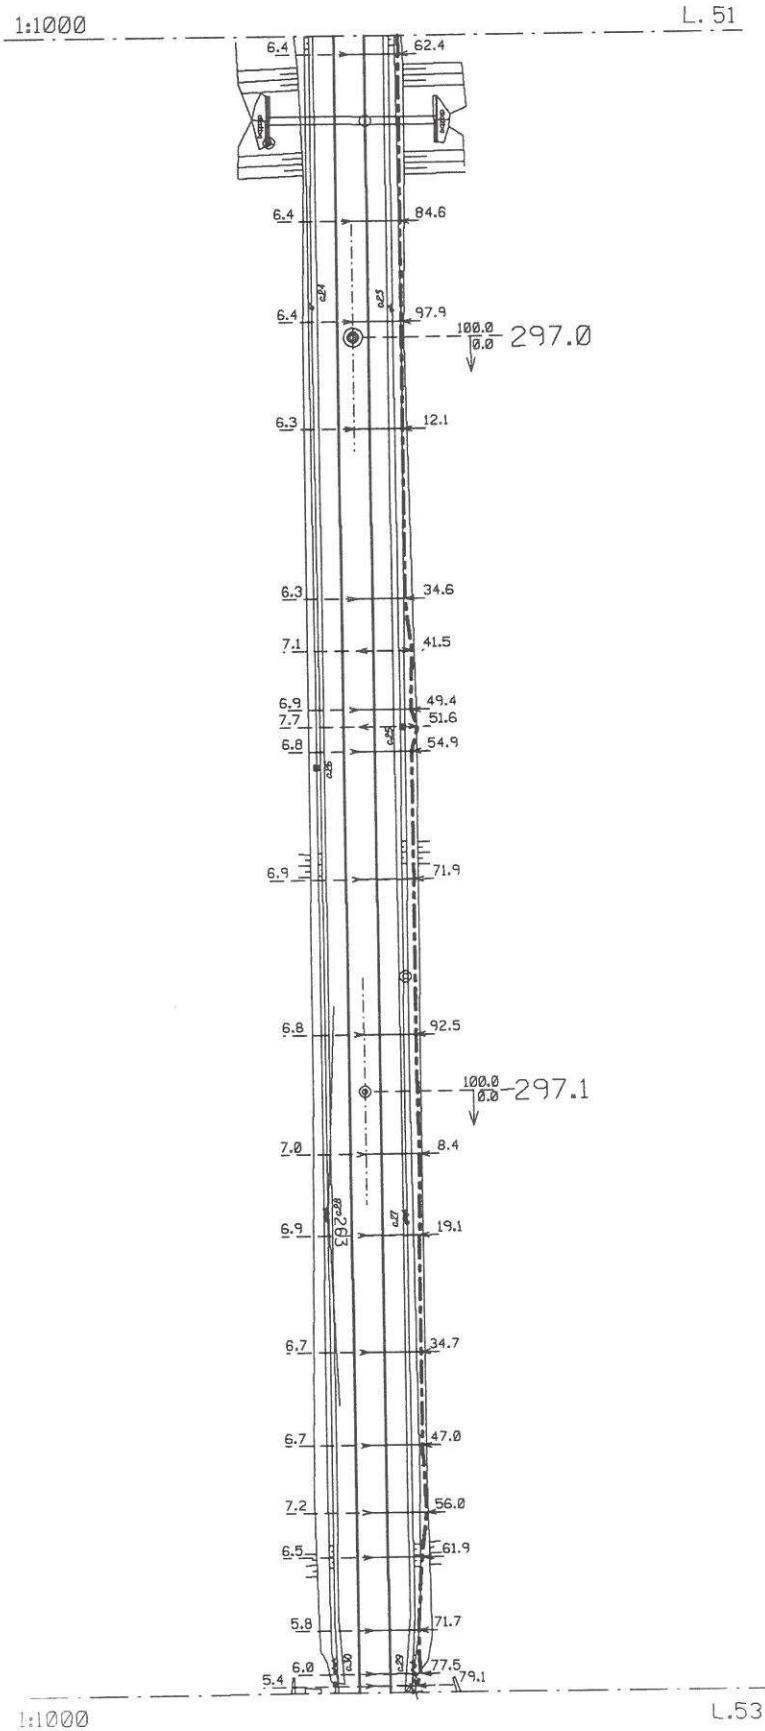

1:1000


L. 52

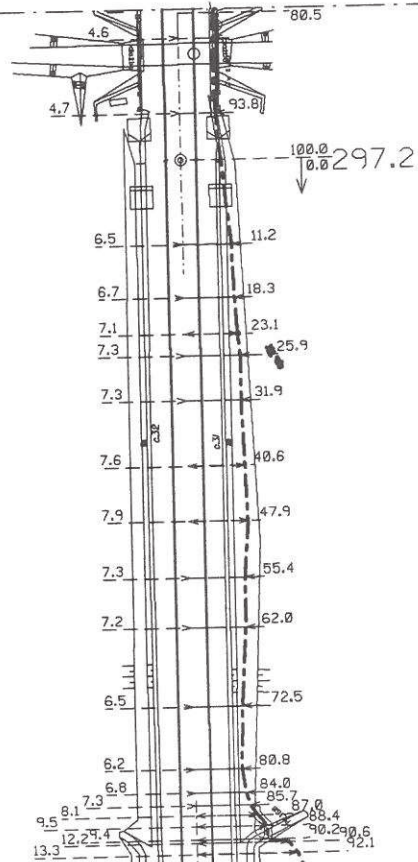


det. A

1:1000


L. 54

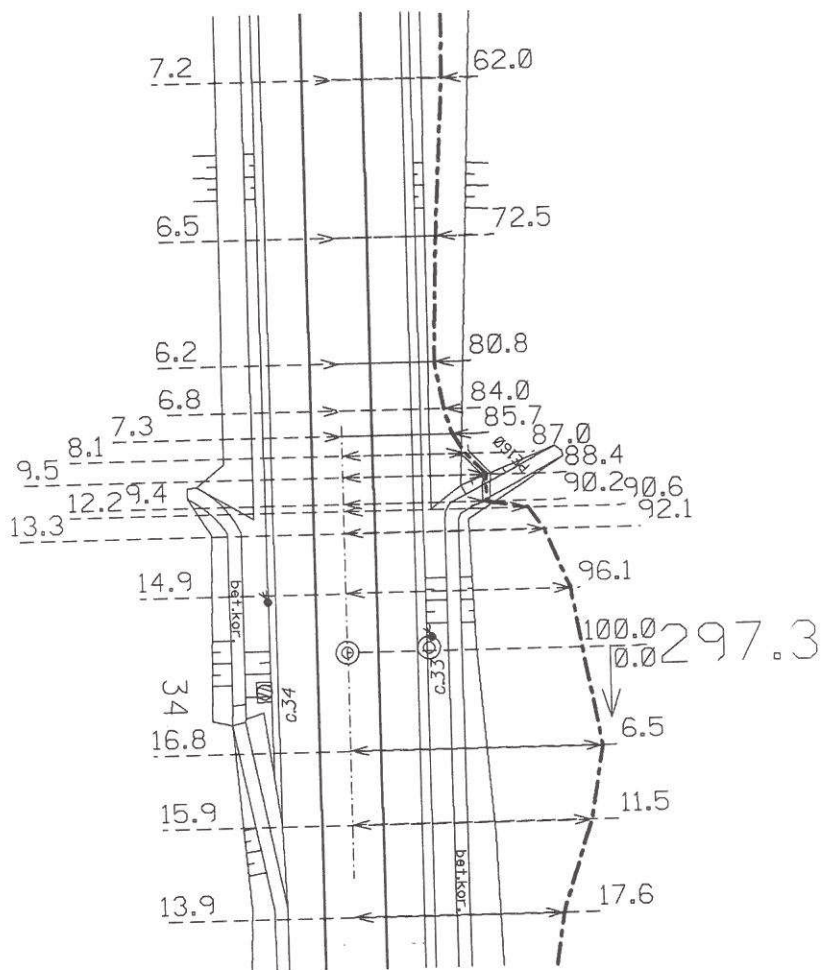

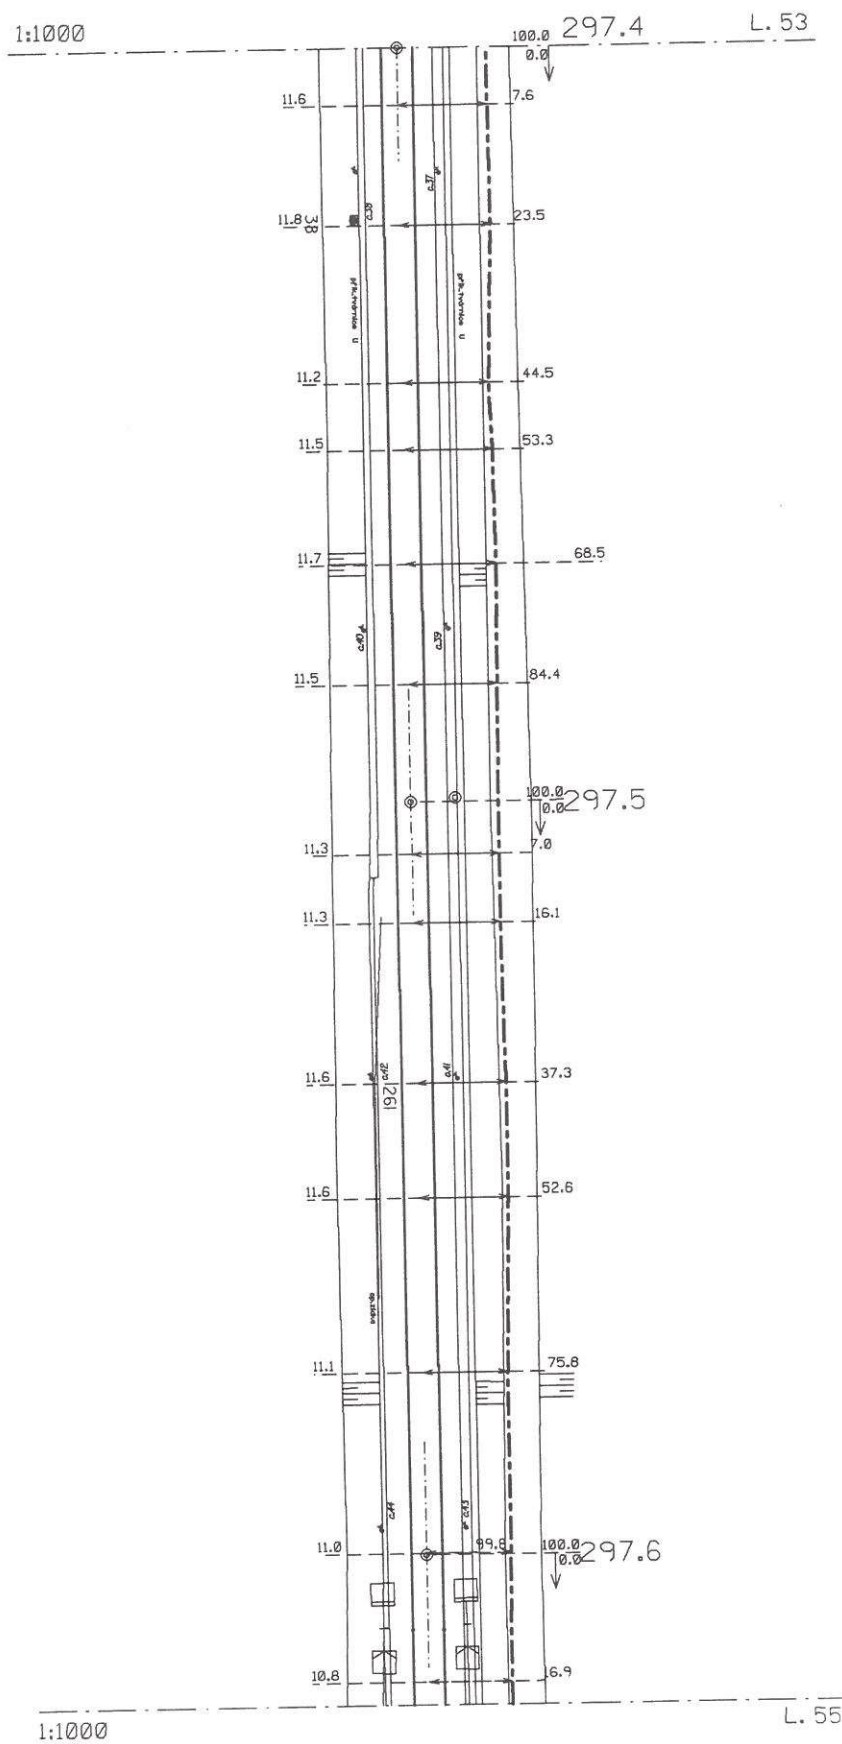

1:1000

L. 54

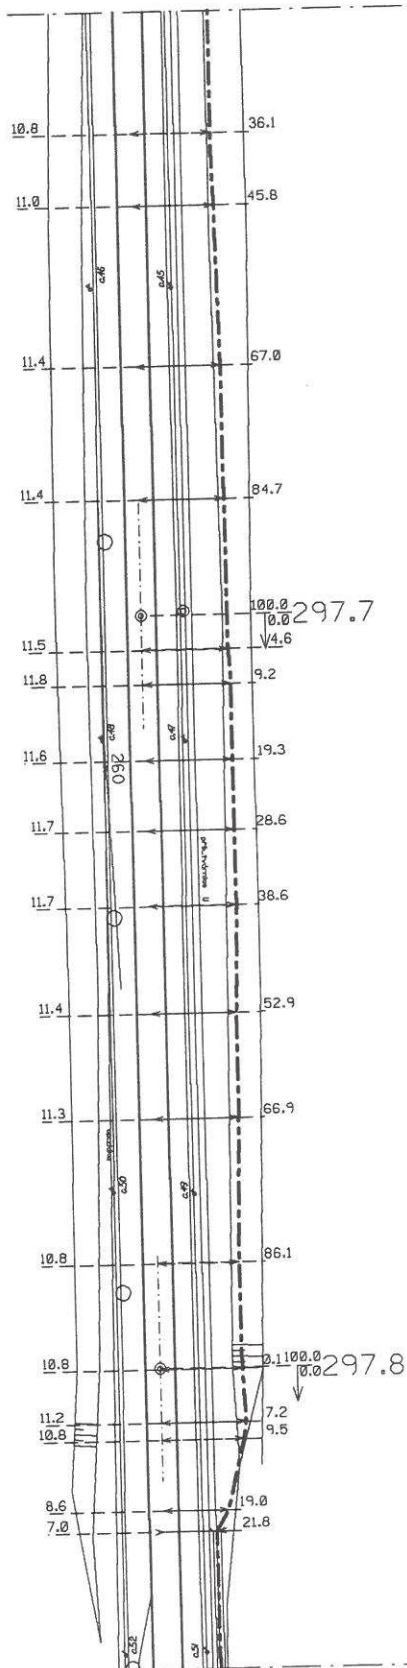



1:1000


L. 56


TKK 25x40,8 + 0 K 2401:
Uhersko - Pardubice


L. 56

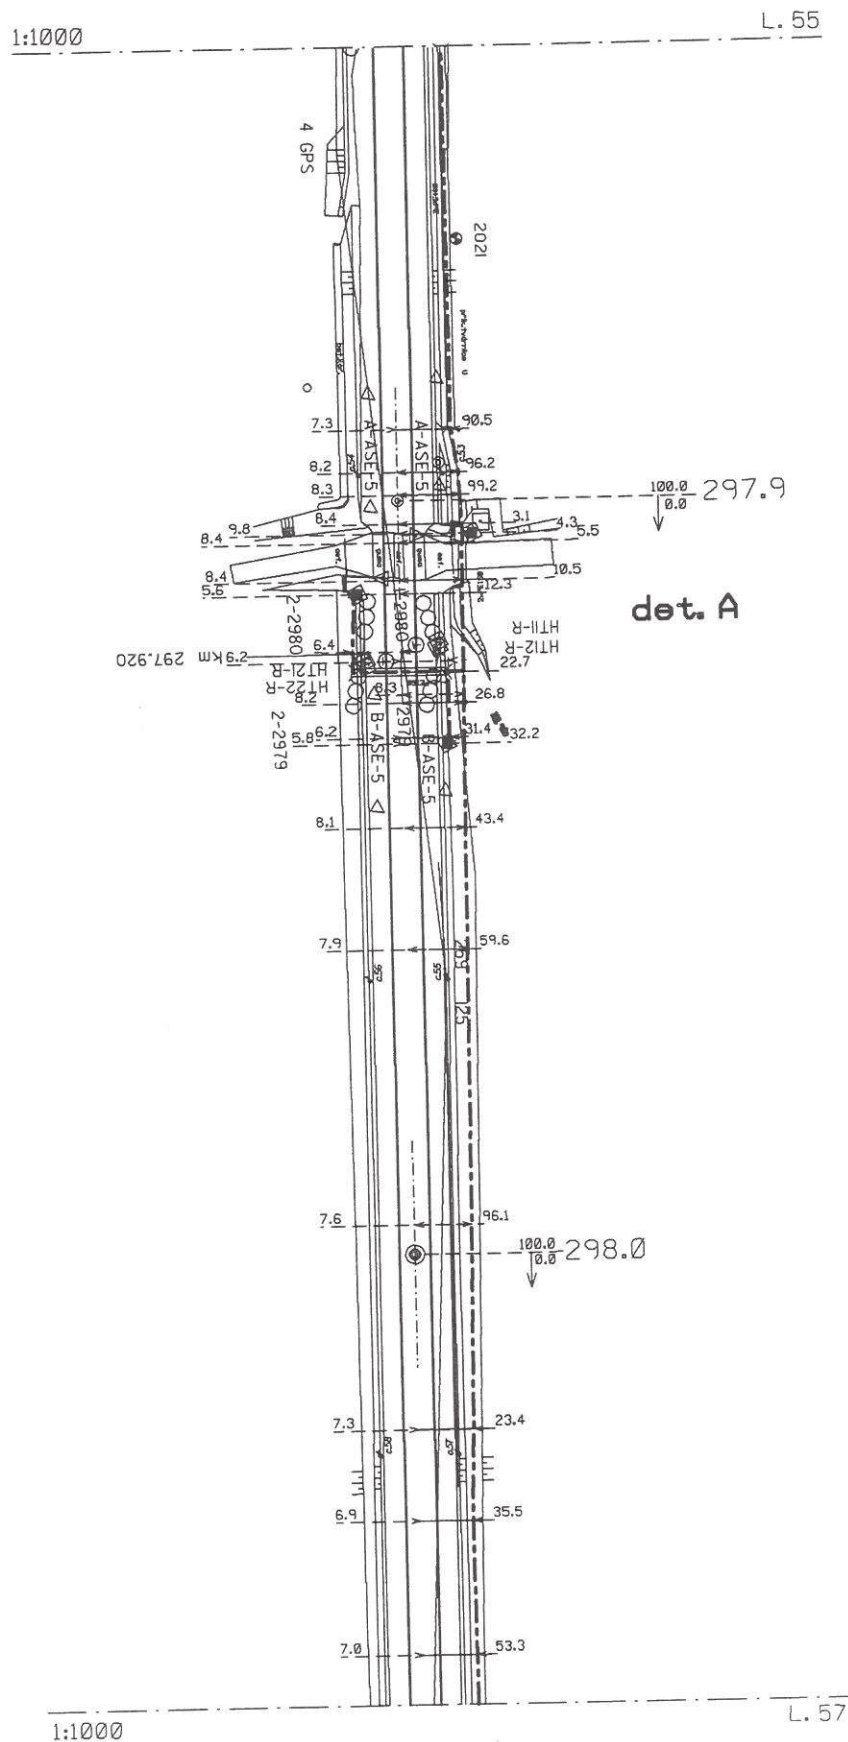

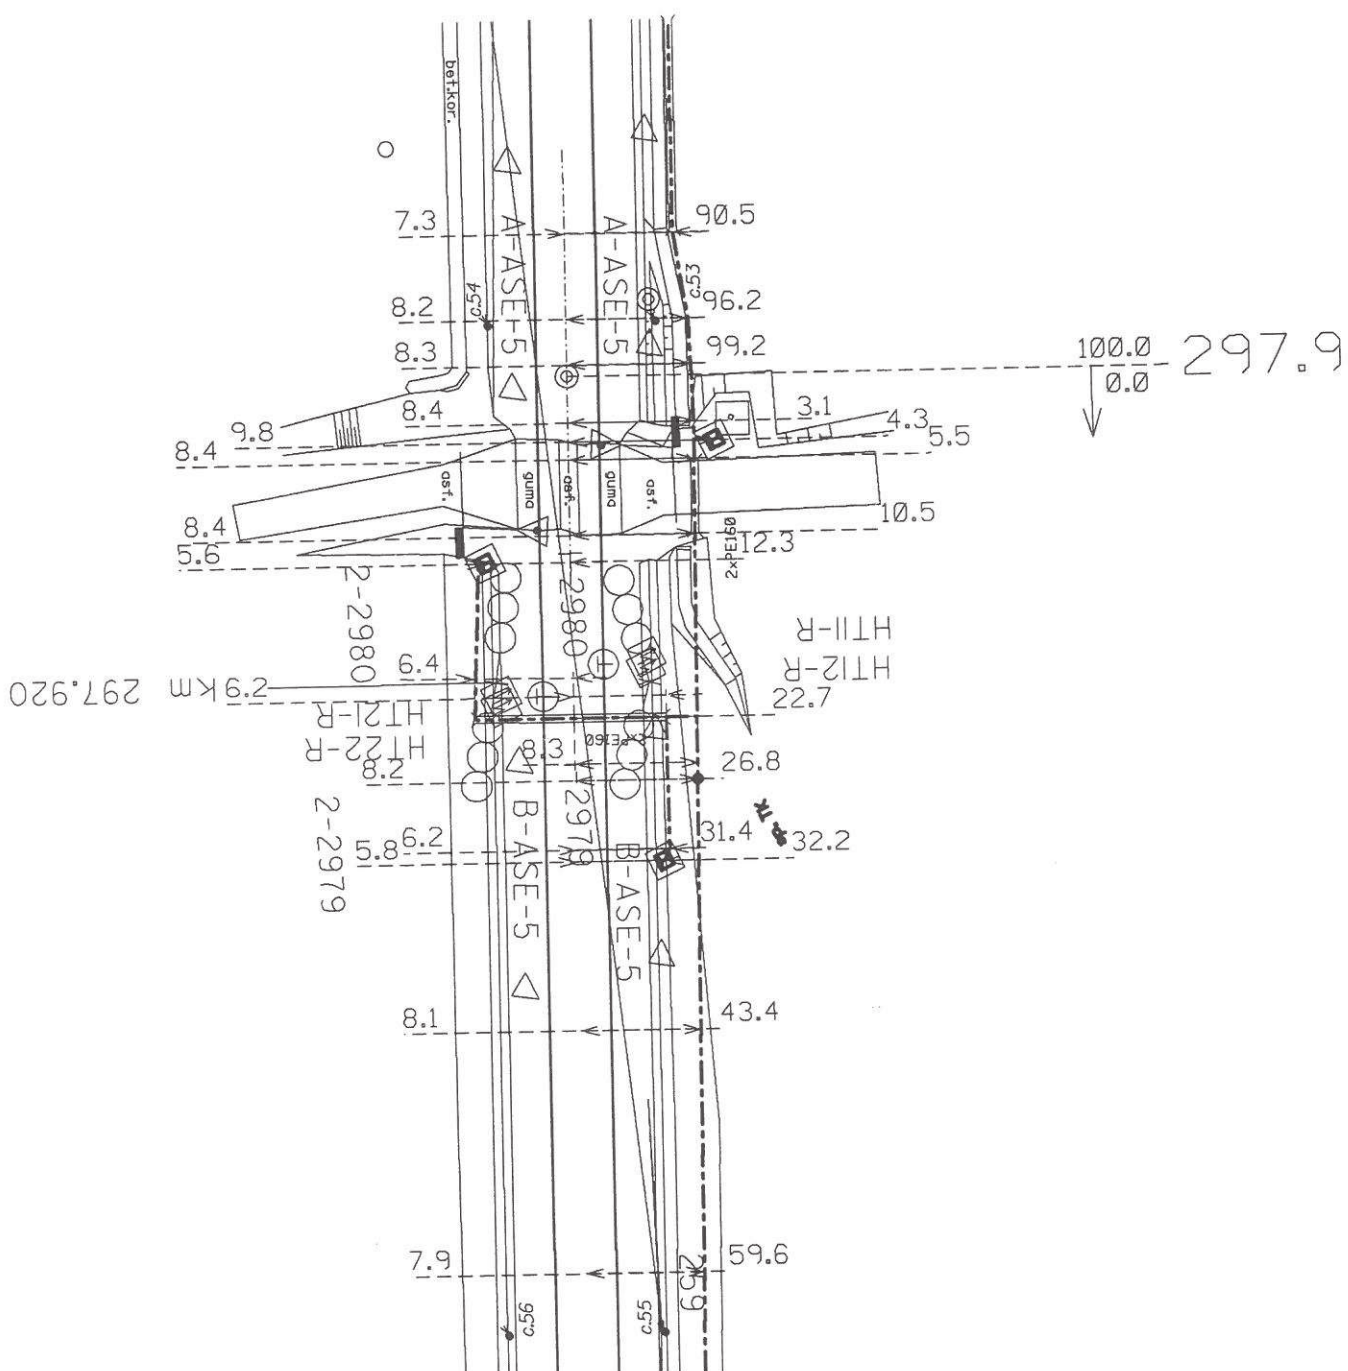

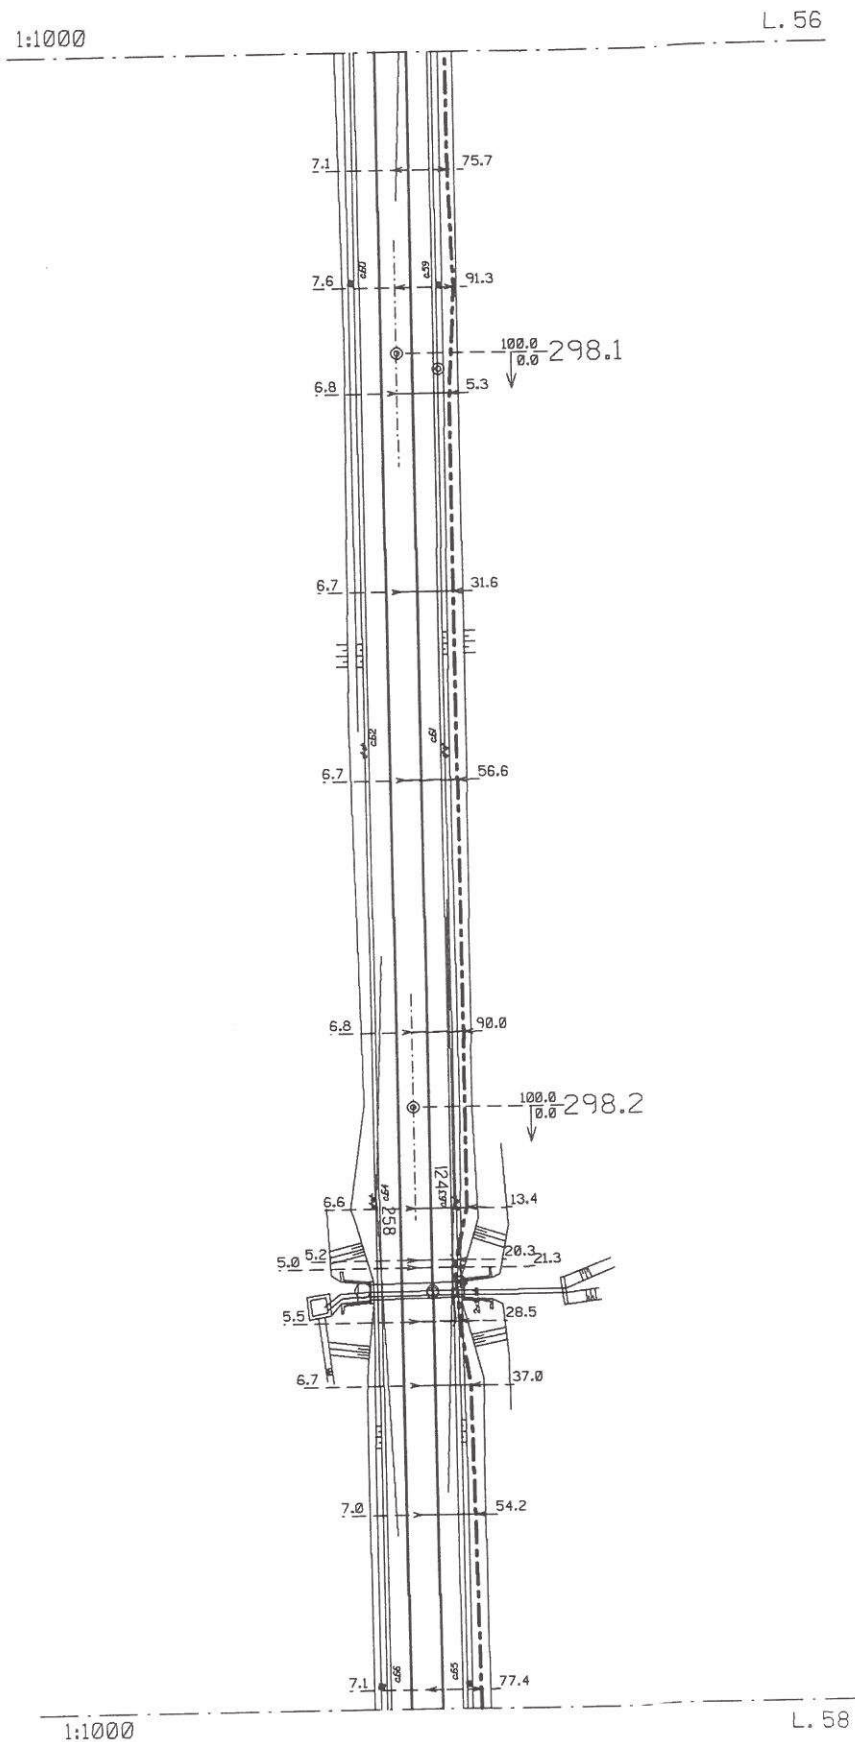


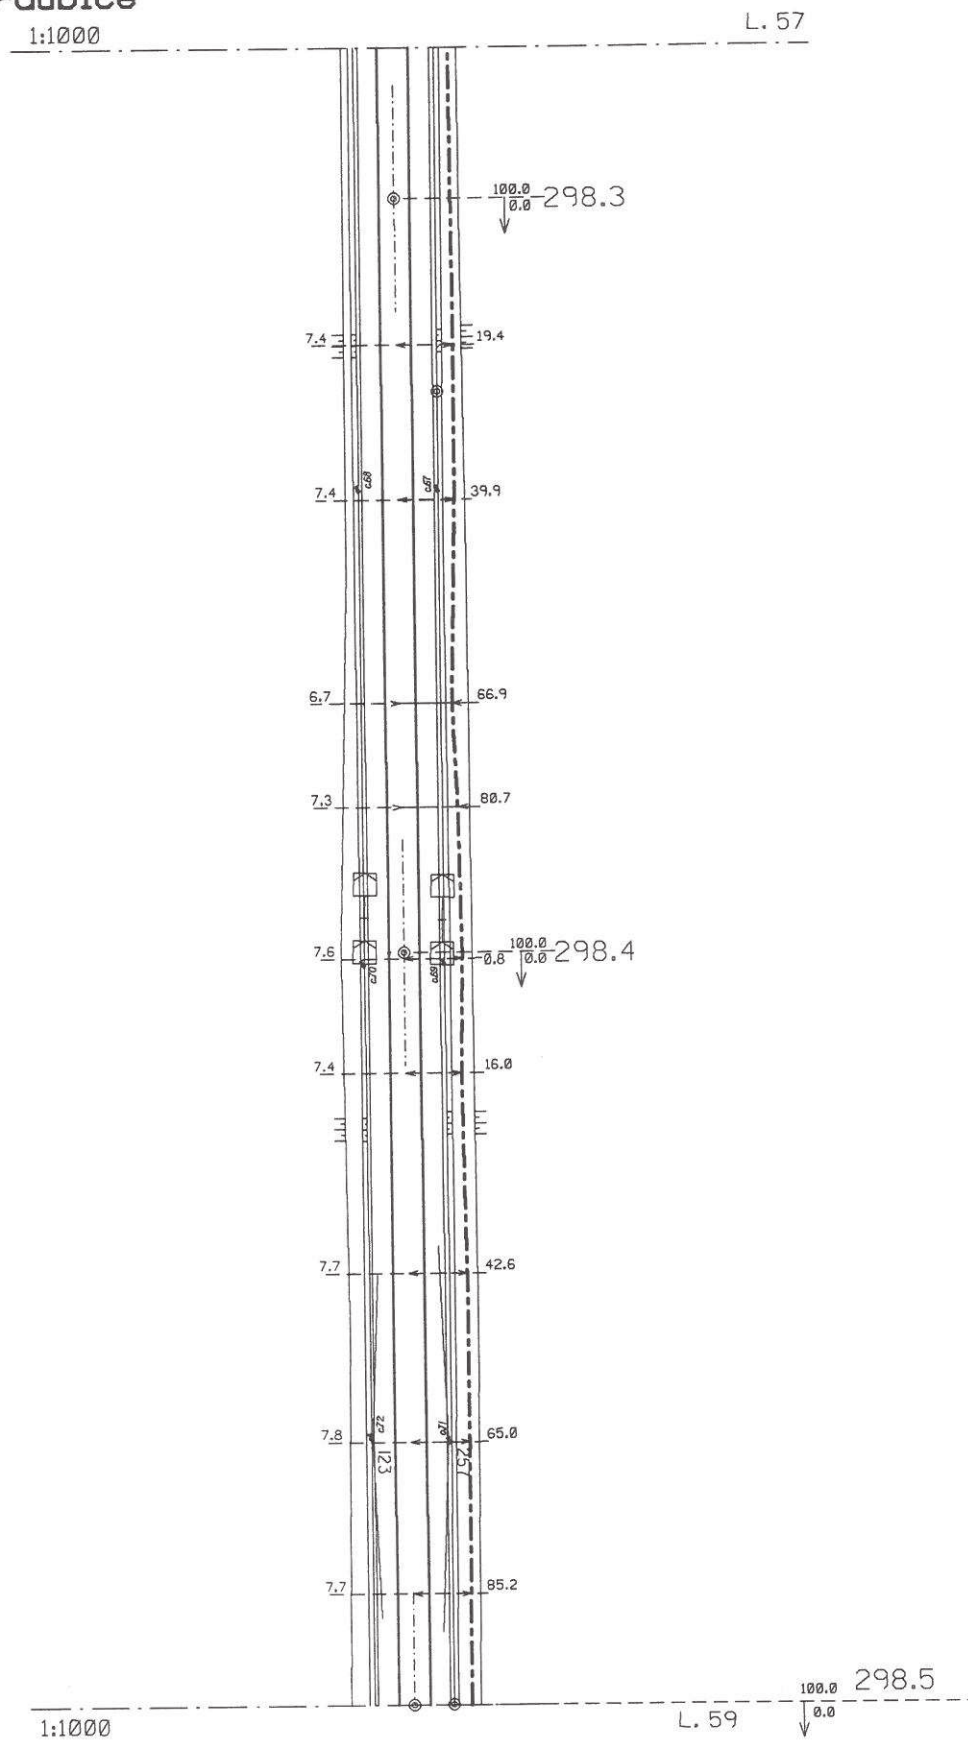

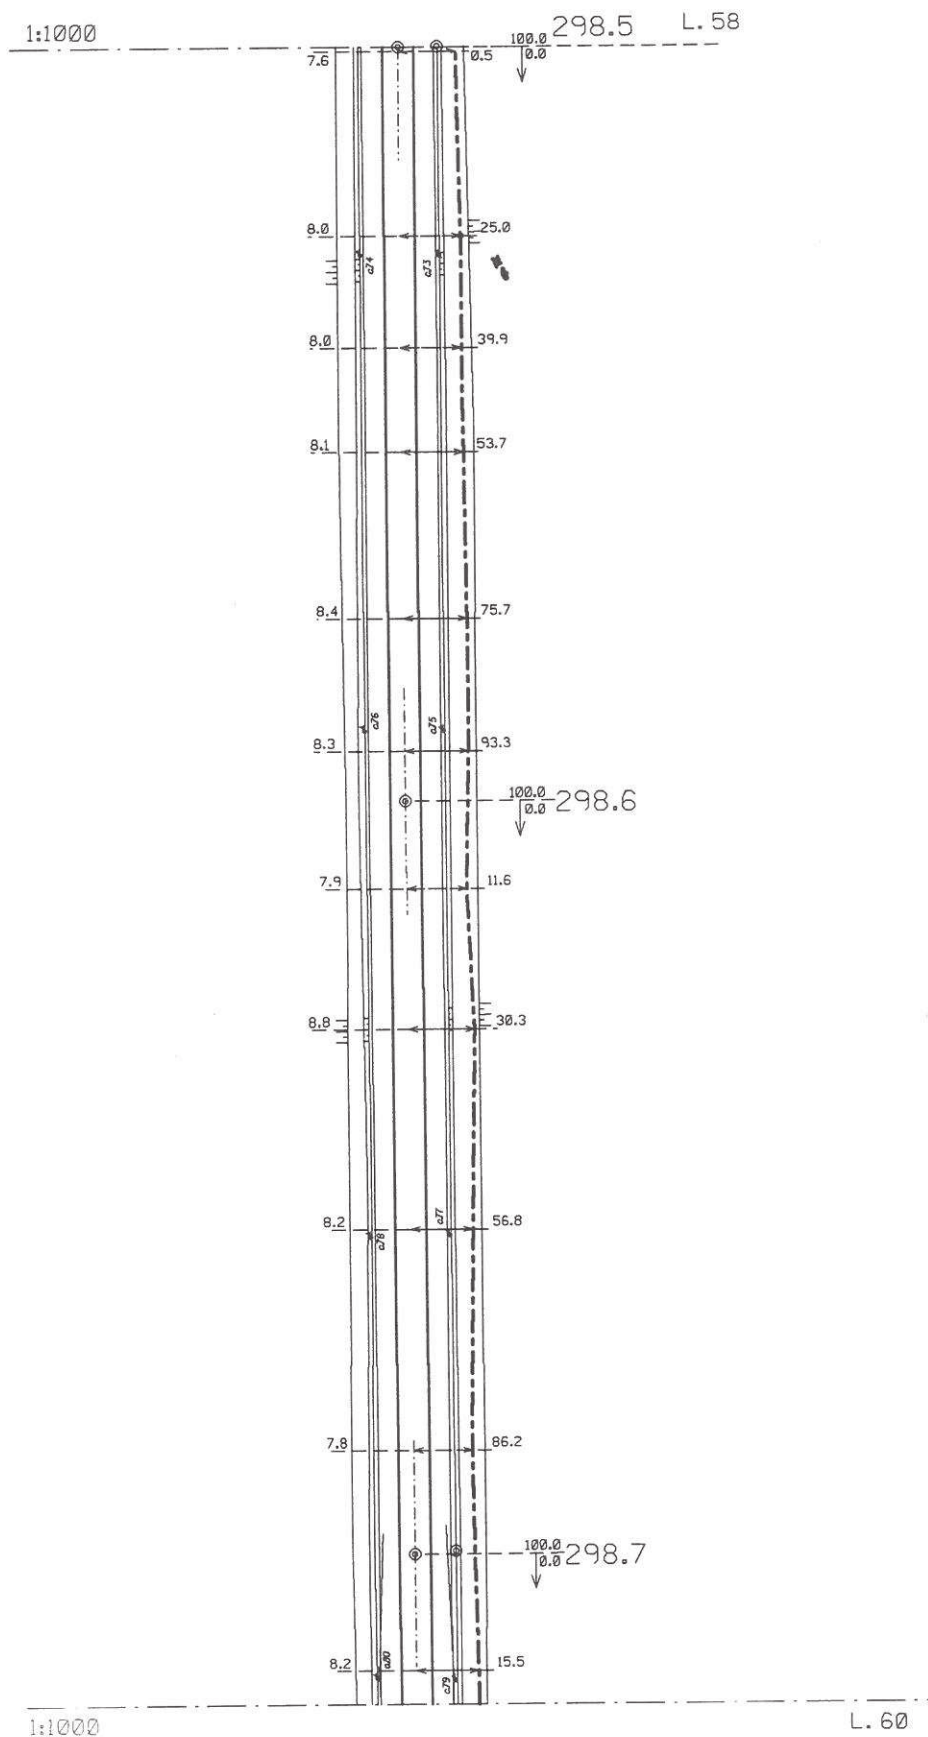


1:1000

L. 59

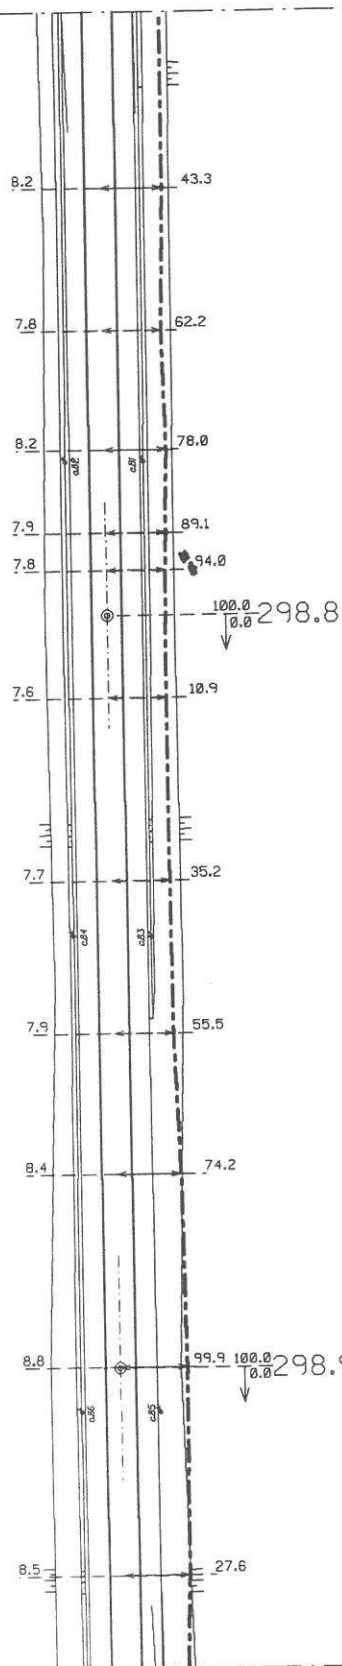


1:1000

L. 61

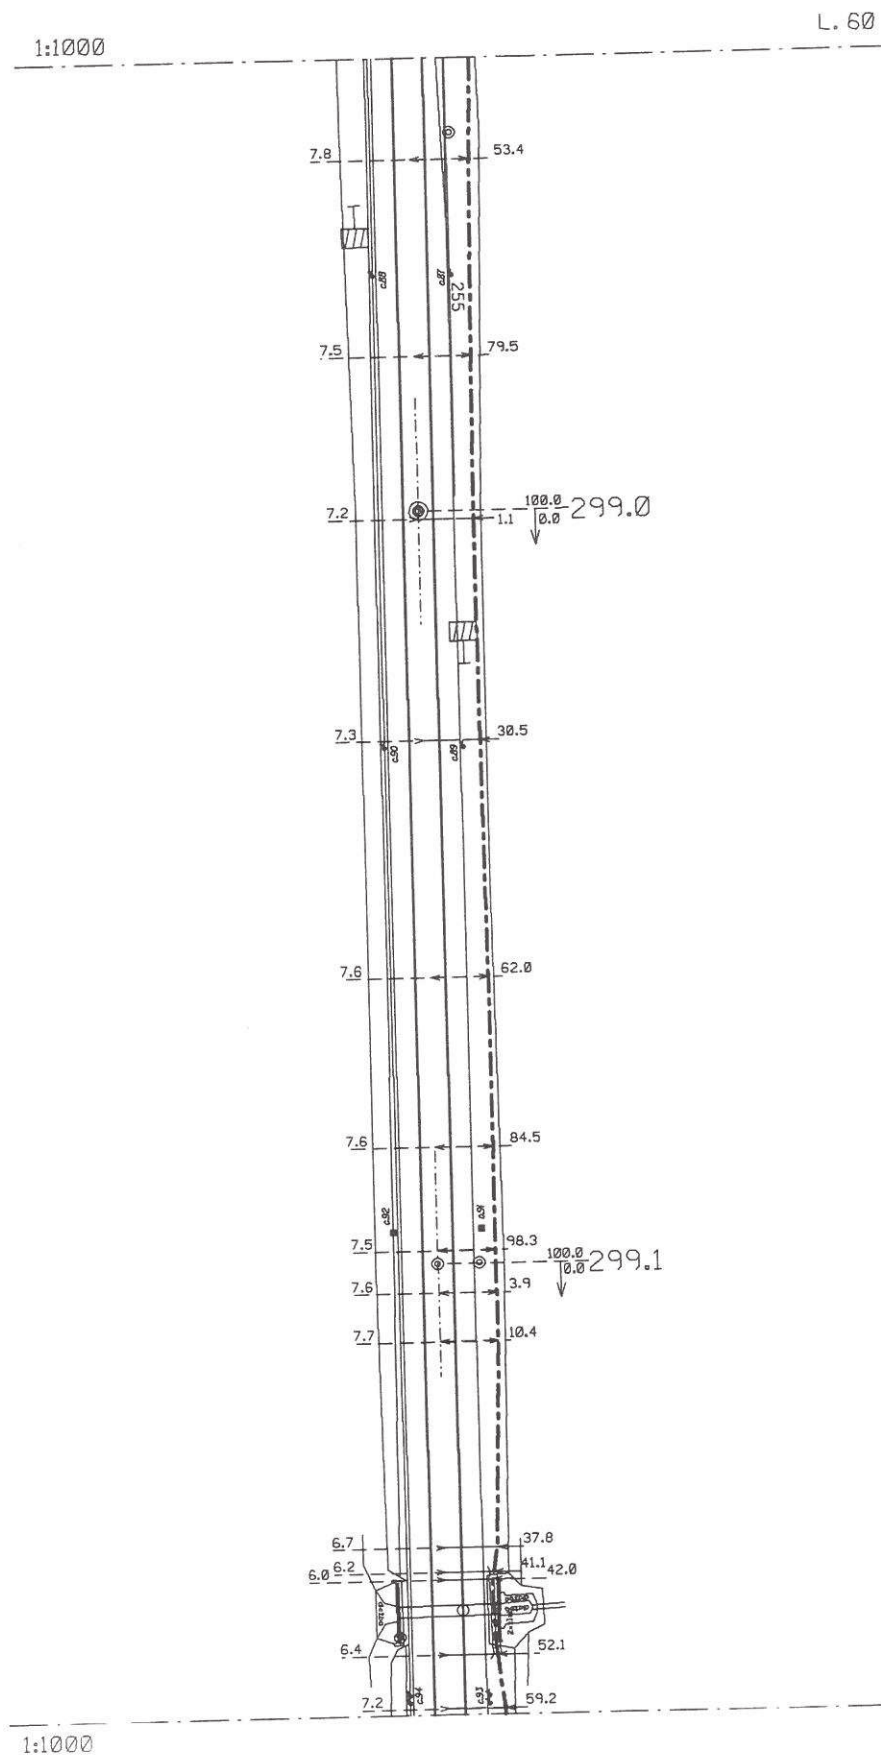


1:1000


L. 61

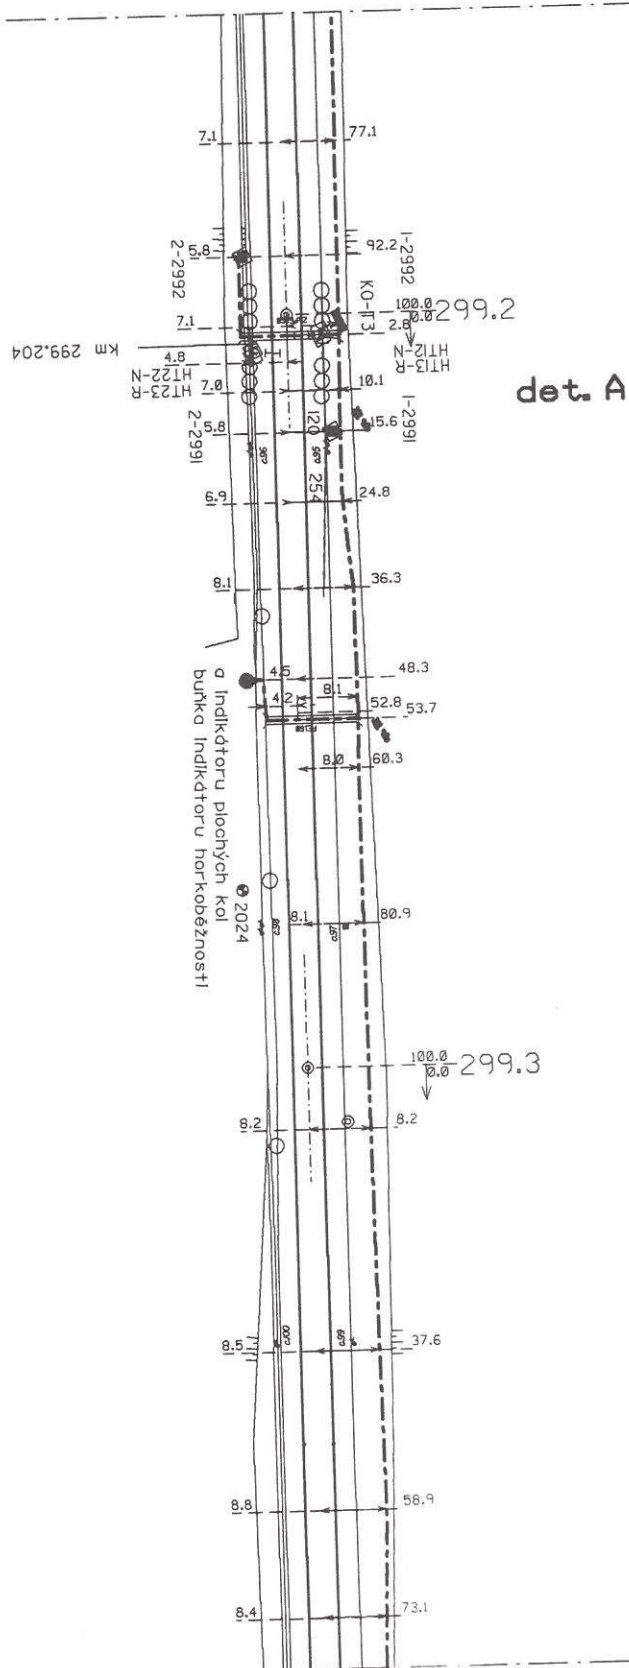


1:1000

L. 63

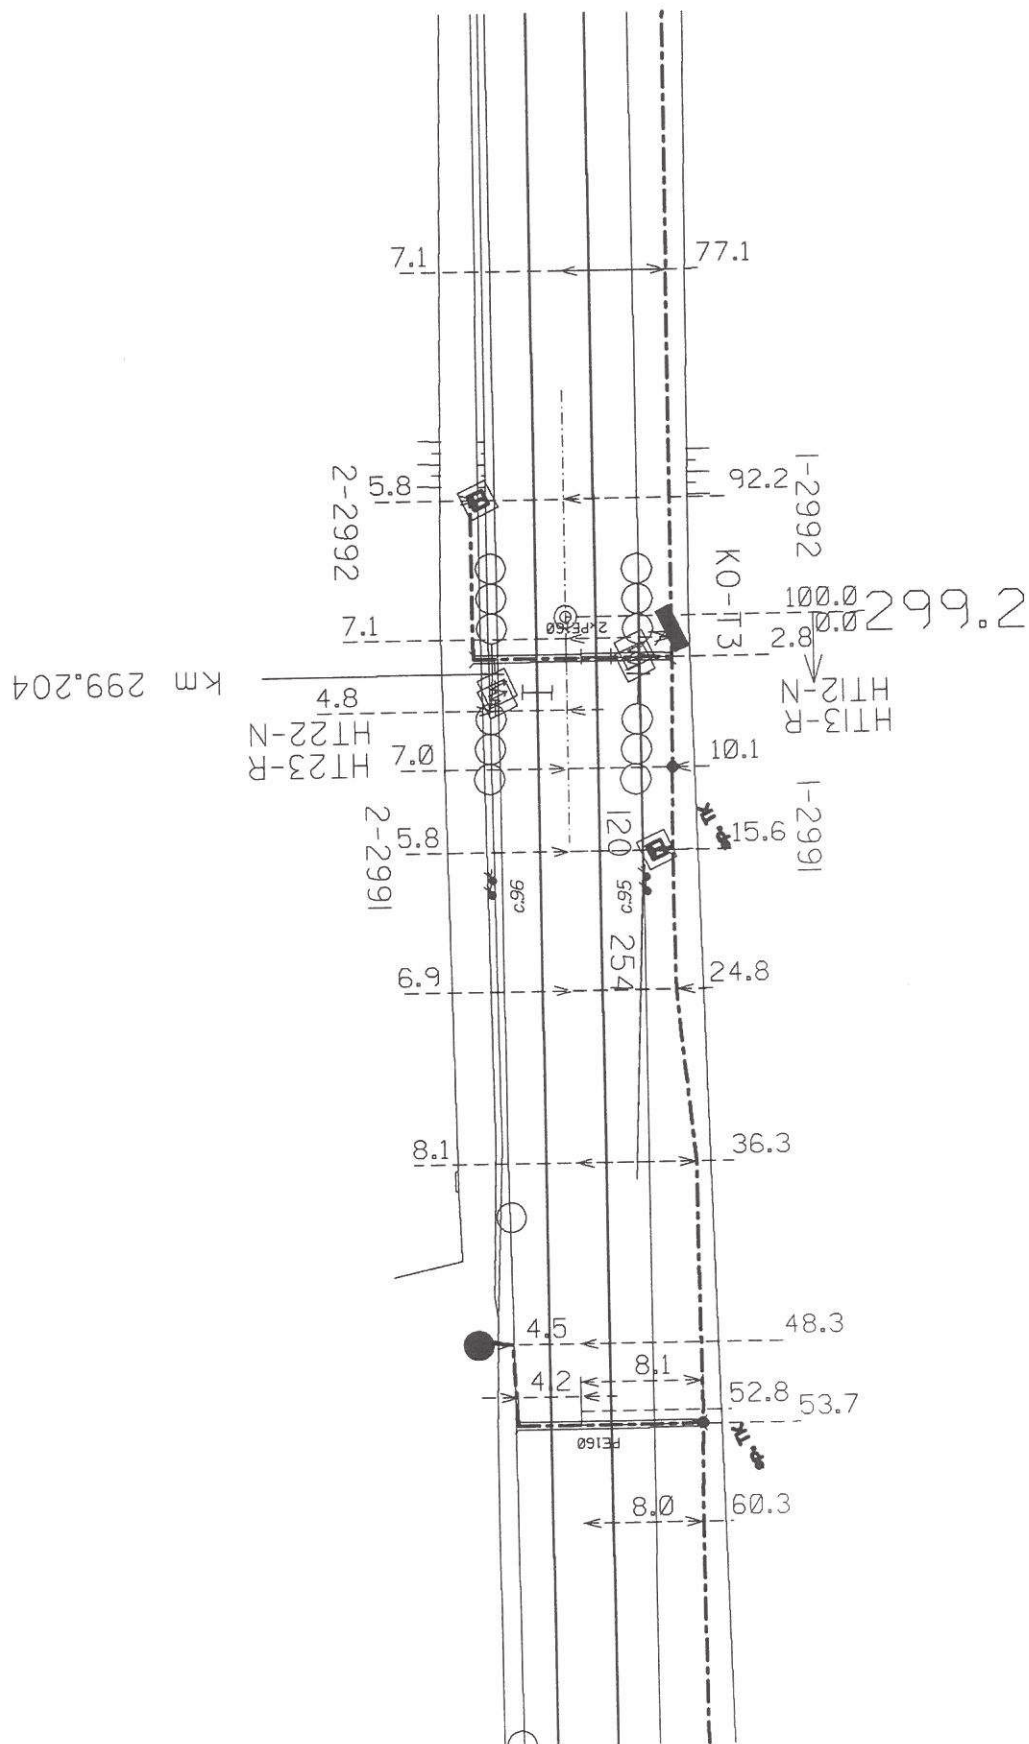


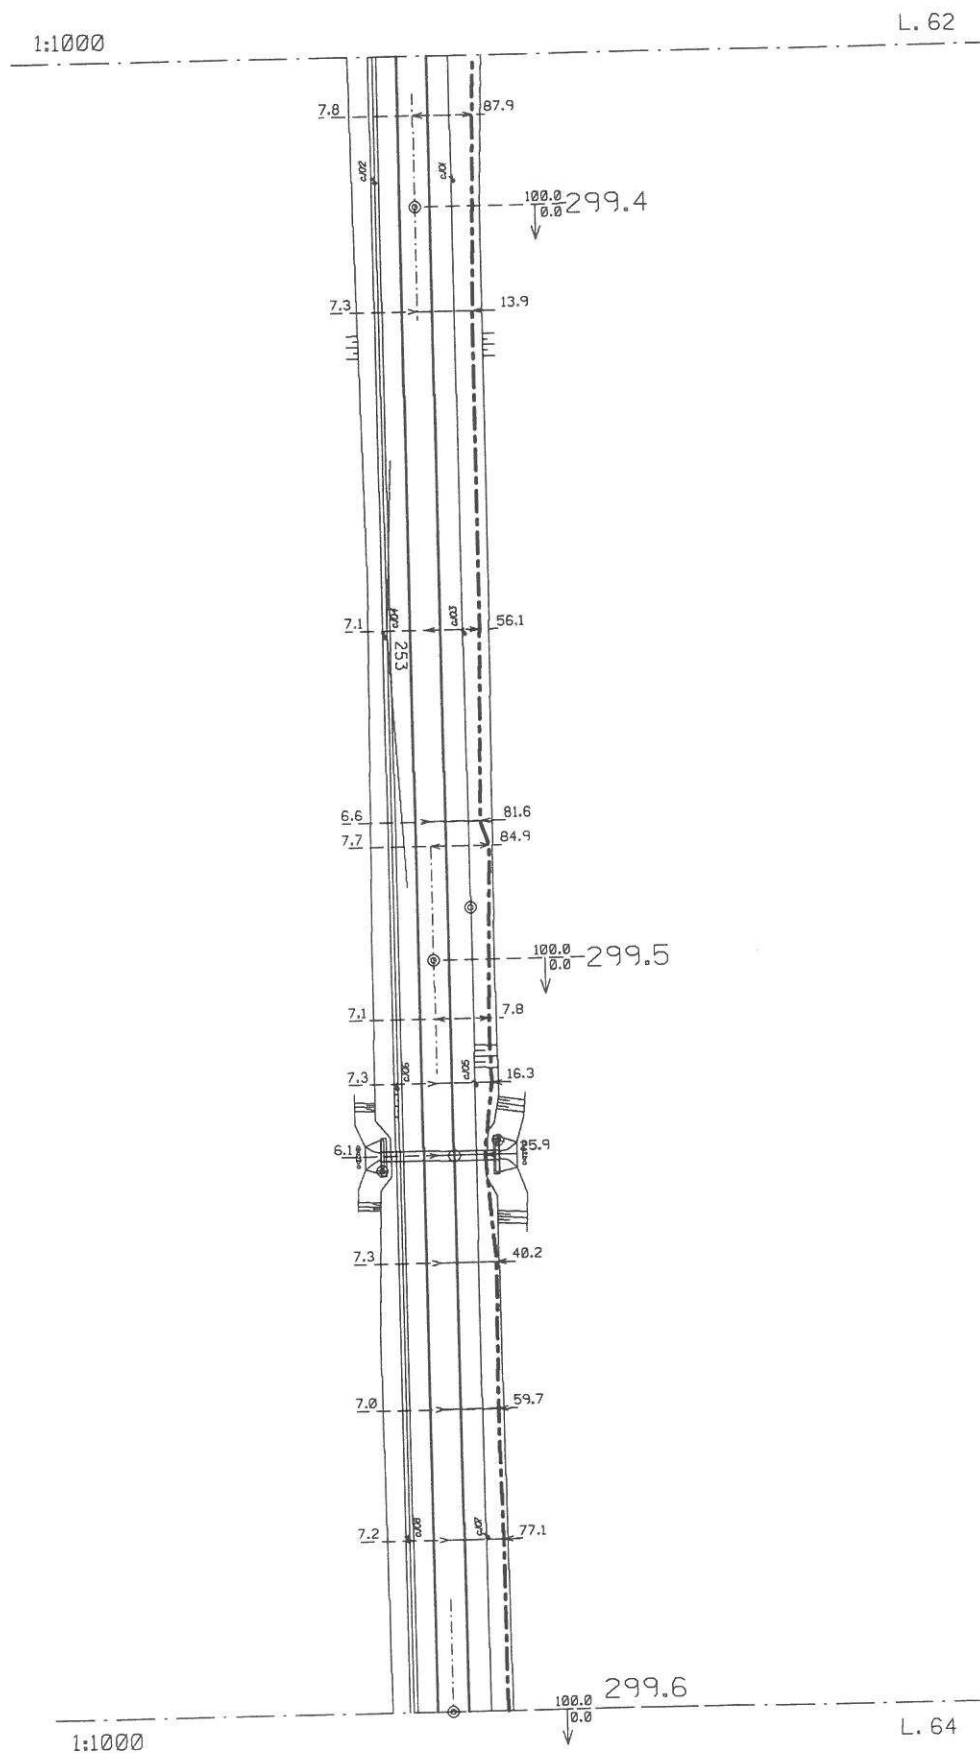

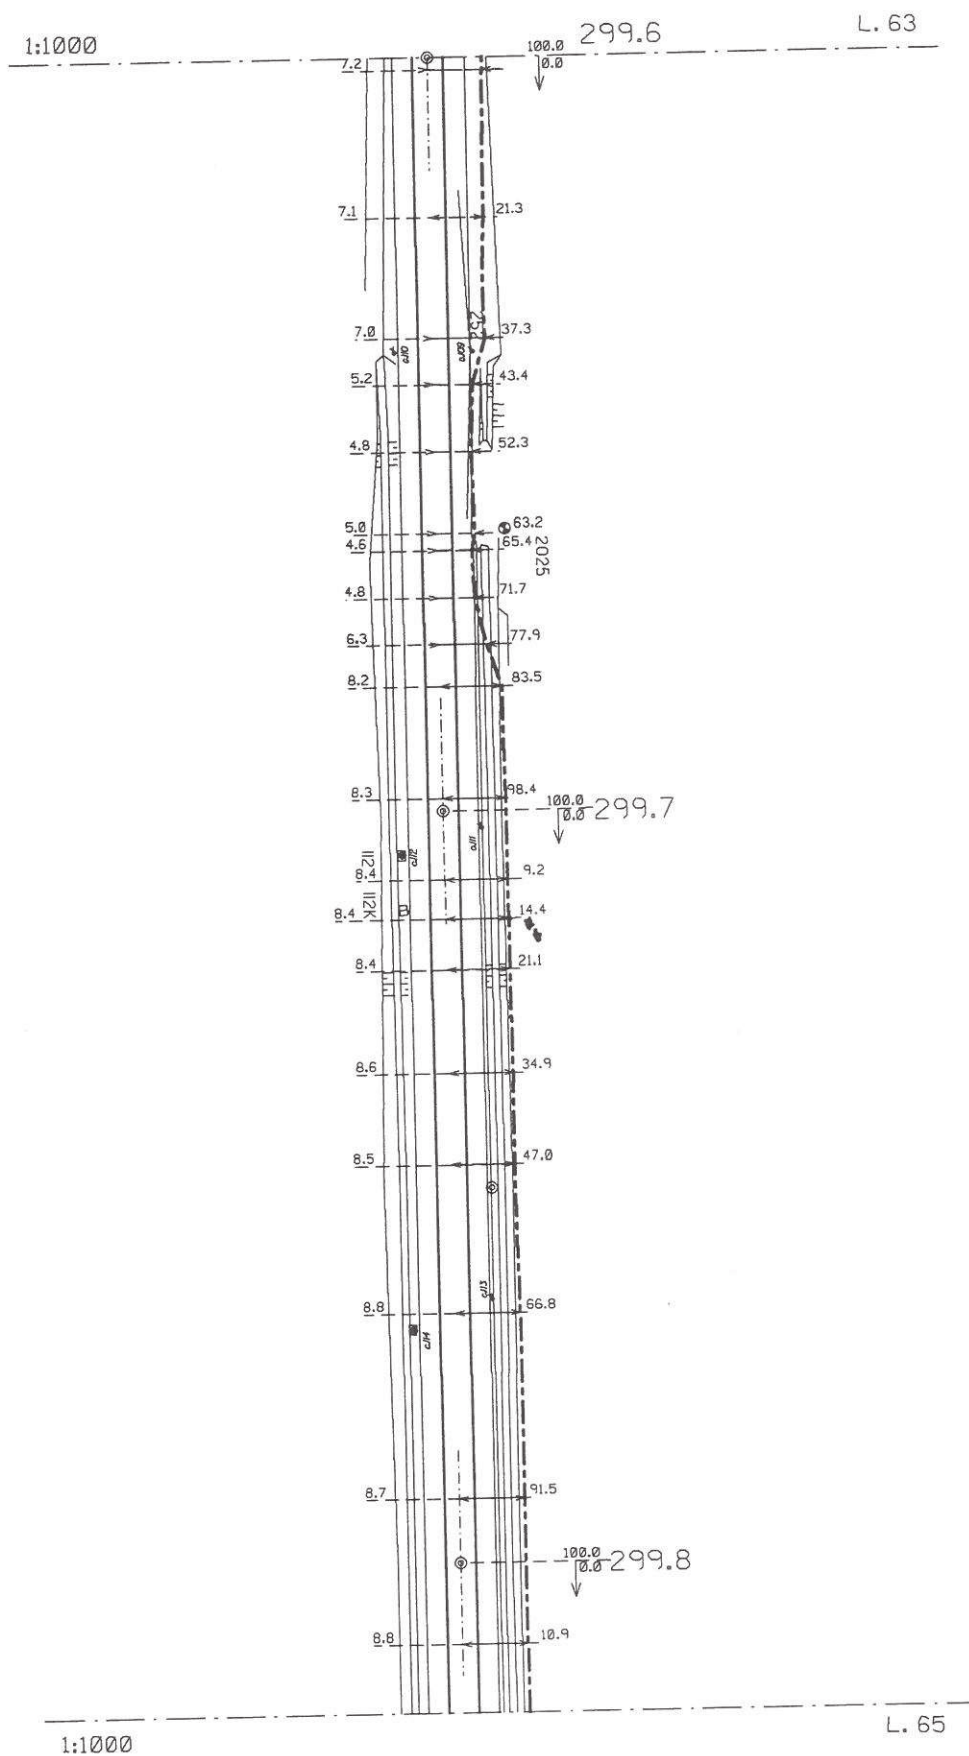

1:1000

L. 64

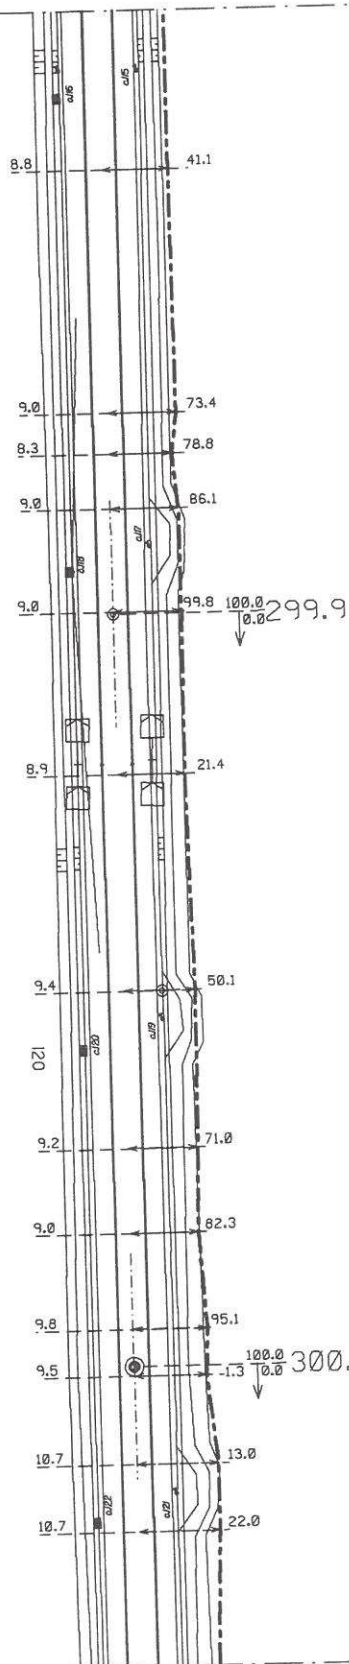


1:1000

L. 66

1:1000


L. 65

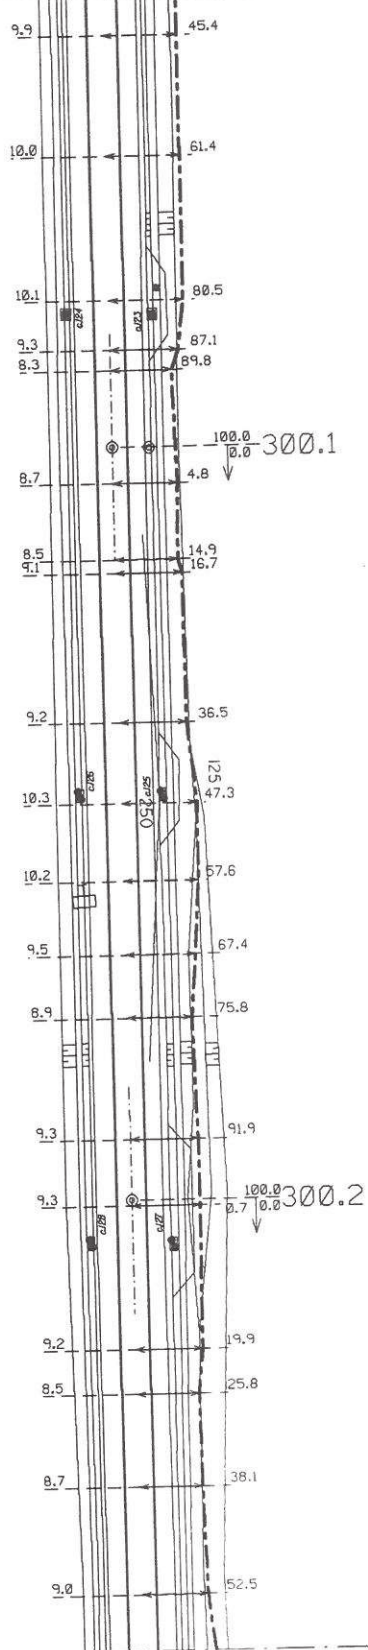

1:1000

L. 67



 ČD-Telematika	Poručba č.								Pardubice - Uhersko
	Oprava č.								
25XN0,8 TCEPKPFLEY	Plati od	25.1. 2012	24.6. 2013	IX. 2016					L 67 B Měřítko 1:1000

Ověřovací doložka změny datového formátu dokumentu podle § 69a zákona č. 499/2004 Sb.

Doložka číslo: 4412601

Původní datový formát: application/pdf

UUID původní komponenty: 14749215-916b-4169-a2b0-0c6ba01deee4

Jméno a příjmení osoby, která změnu formátu dokumentu provedla:

System ERMS (zpracovatel dokumentu Ivan KUNA)

Subjekt, který změnu formátu provedl: Správa železnic, státní organizace

Datum vyhotovení ověřovací doložky: 01.03.2024 09:17:31



a592f1cc-400d-4ca6-a5f1-95b9ba6a75e3