
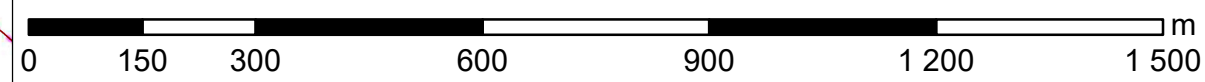
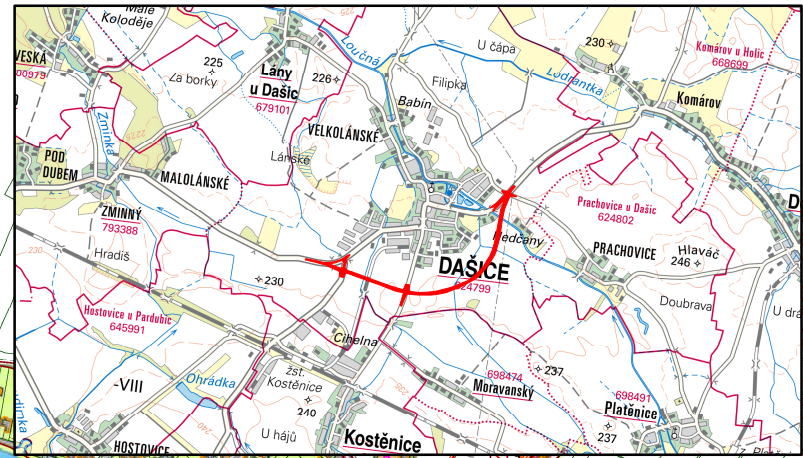


PLOCHY A OBJEMY KULTURNÍCH VRSTEV DLE JEDNOTLIVÝCH ÚSEKŮ

A D35 MŮK DAŠICE
VBV
Lánské

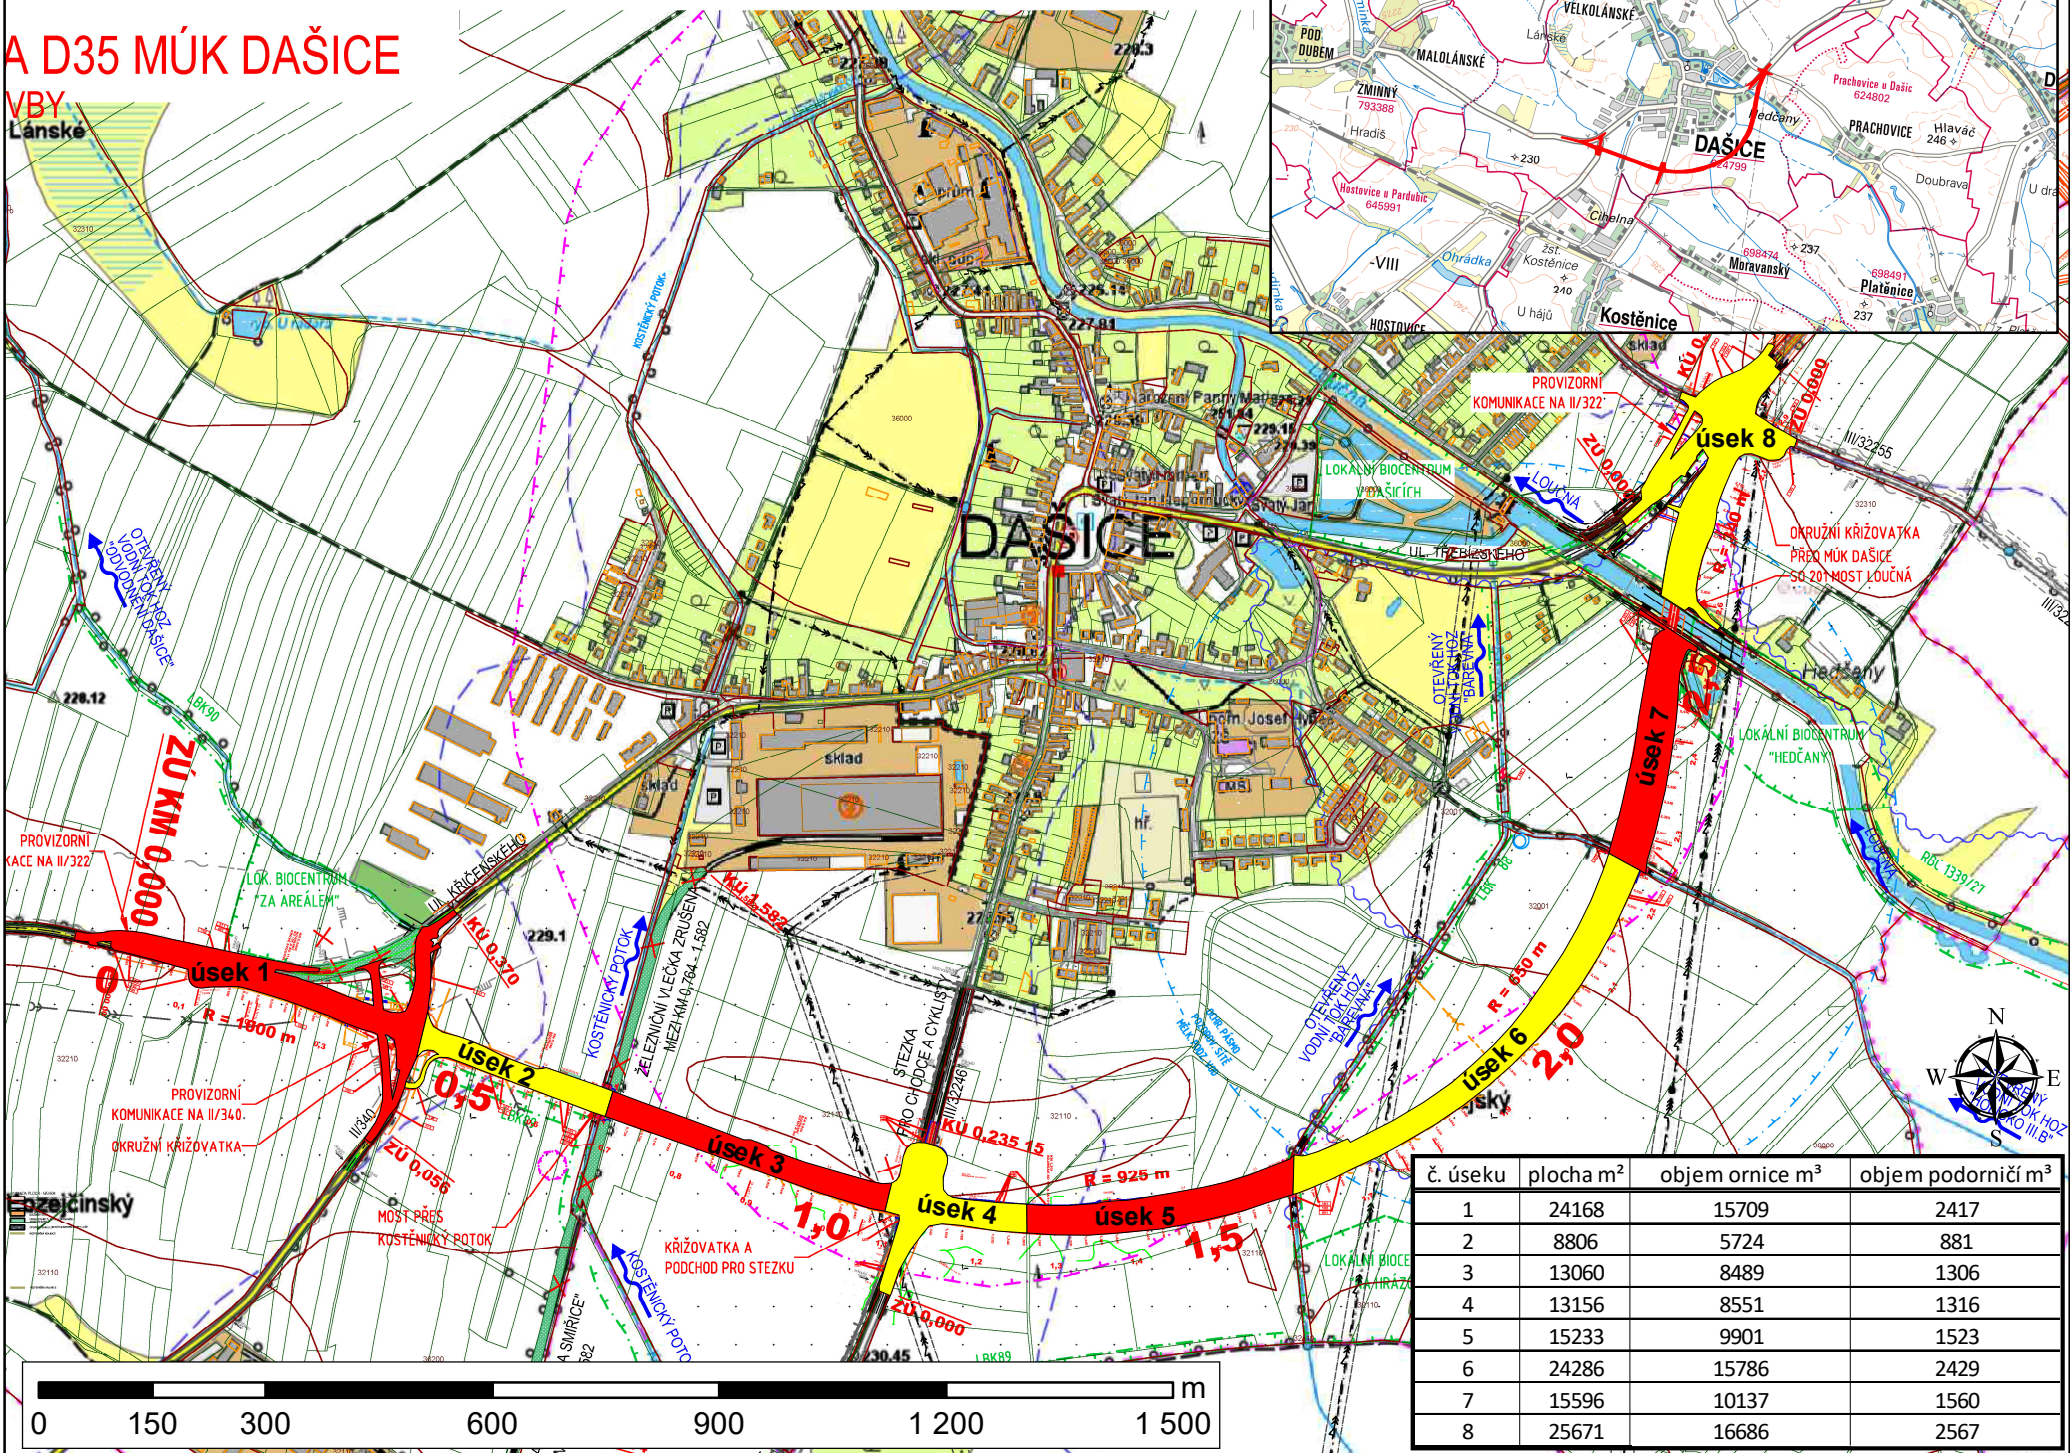

č. úseku	plocha m ²	objem ornice m ³	objem podorníčí m ³
1	24168	15709	2417
2	8806	5724	881
3	13060	8489	1306
4	13156	8551	1316
5	15233	9901	1523
6	24286	15786	2429
7	15596	10137	1560
8	25671	16686	2567