


M 1:500

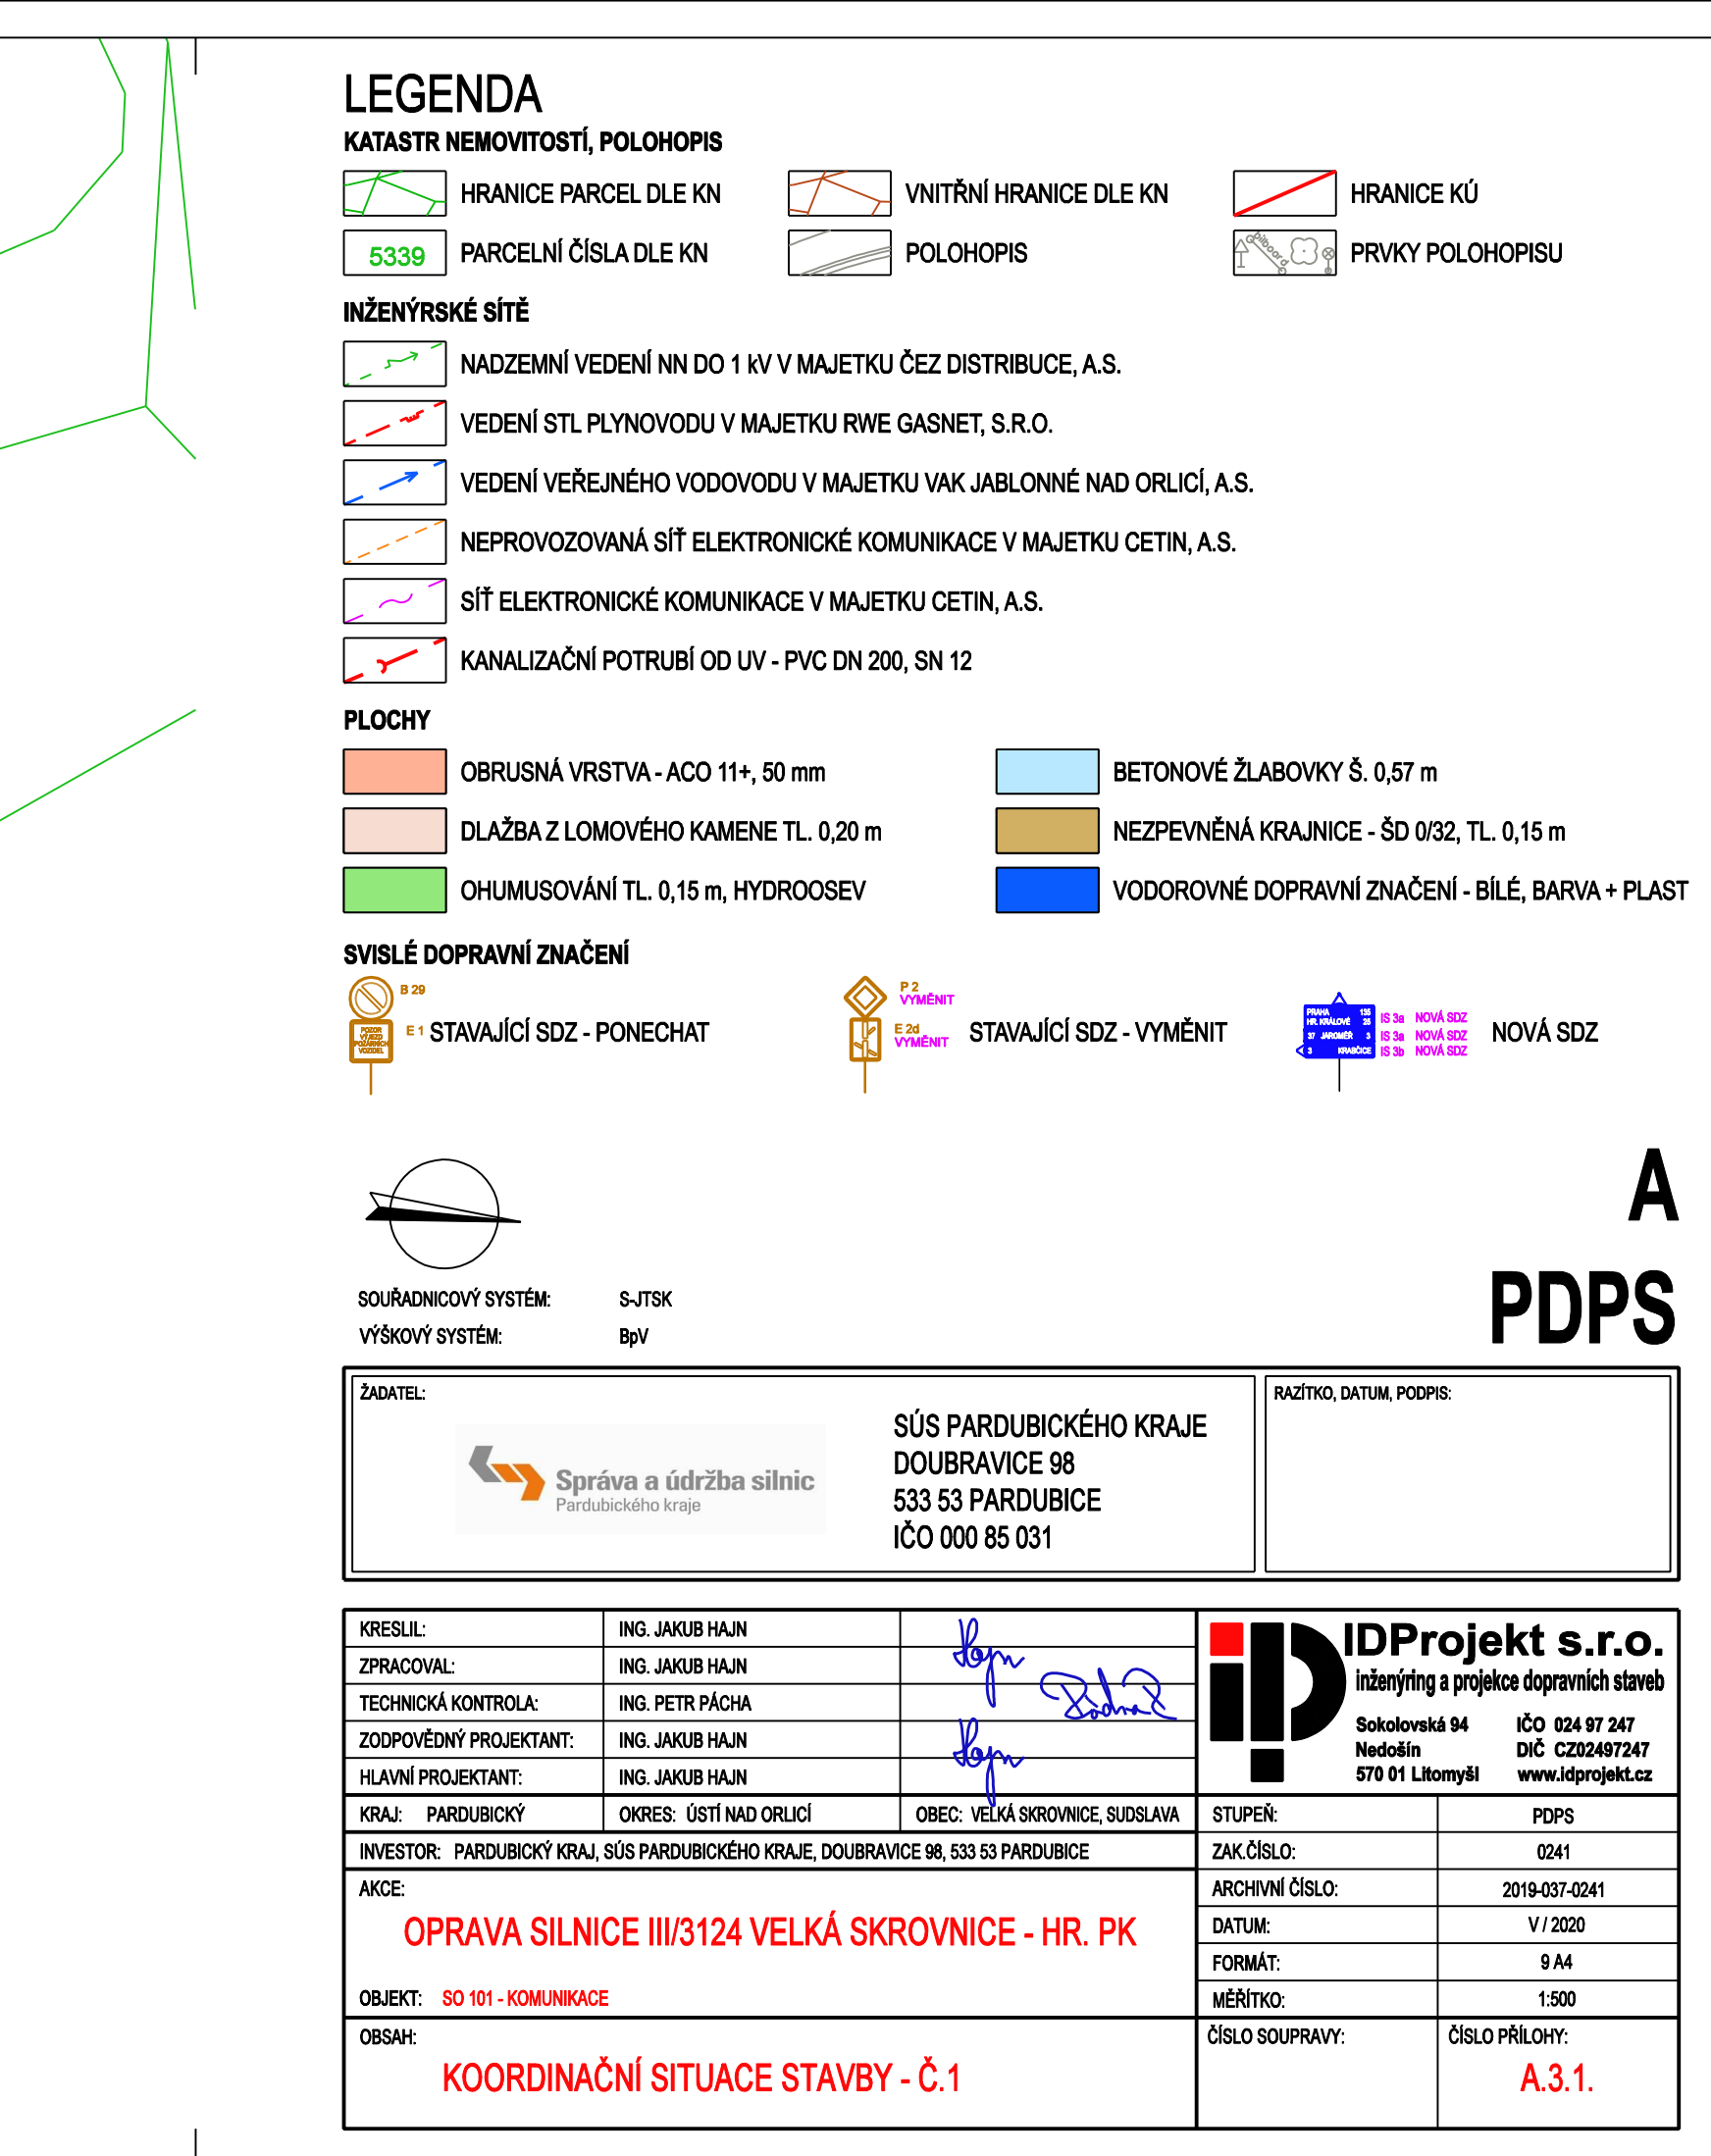

A
PDPS