



1:1000


L. 47

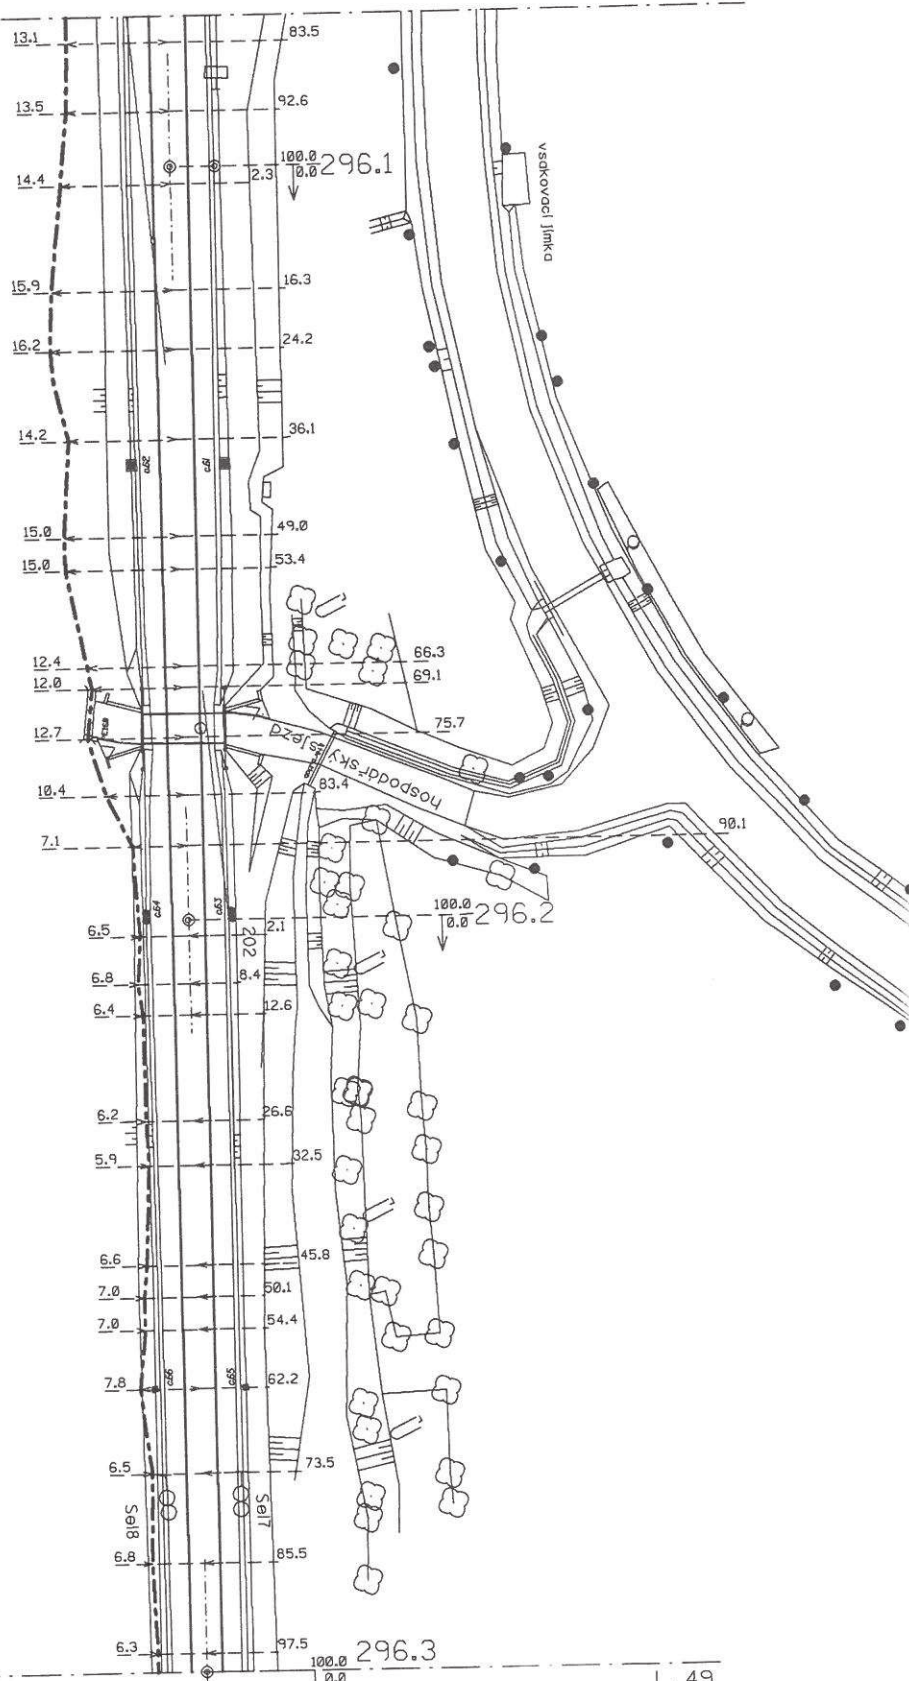


1:1000

L. 49

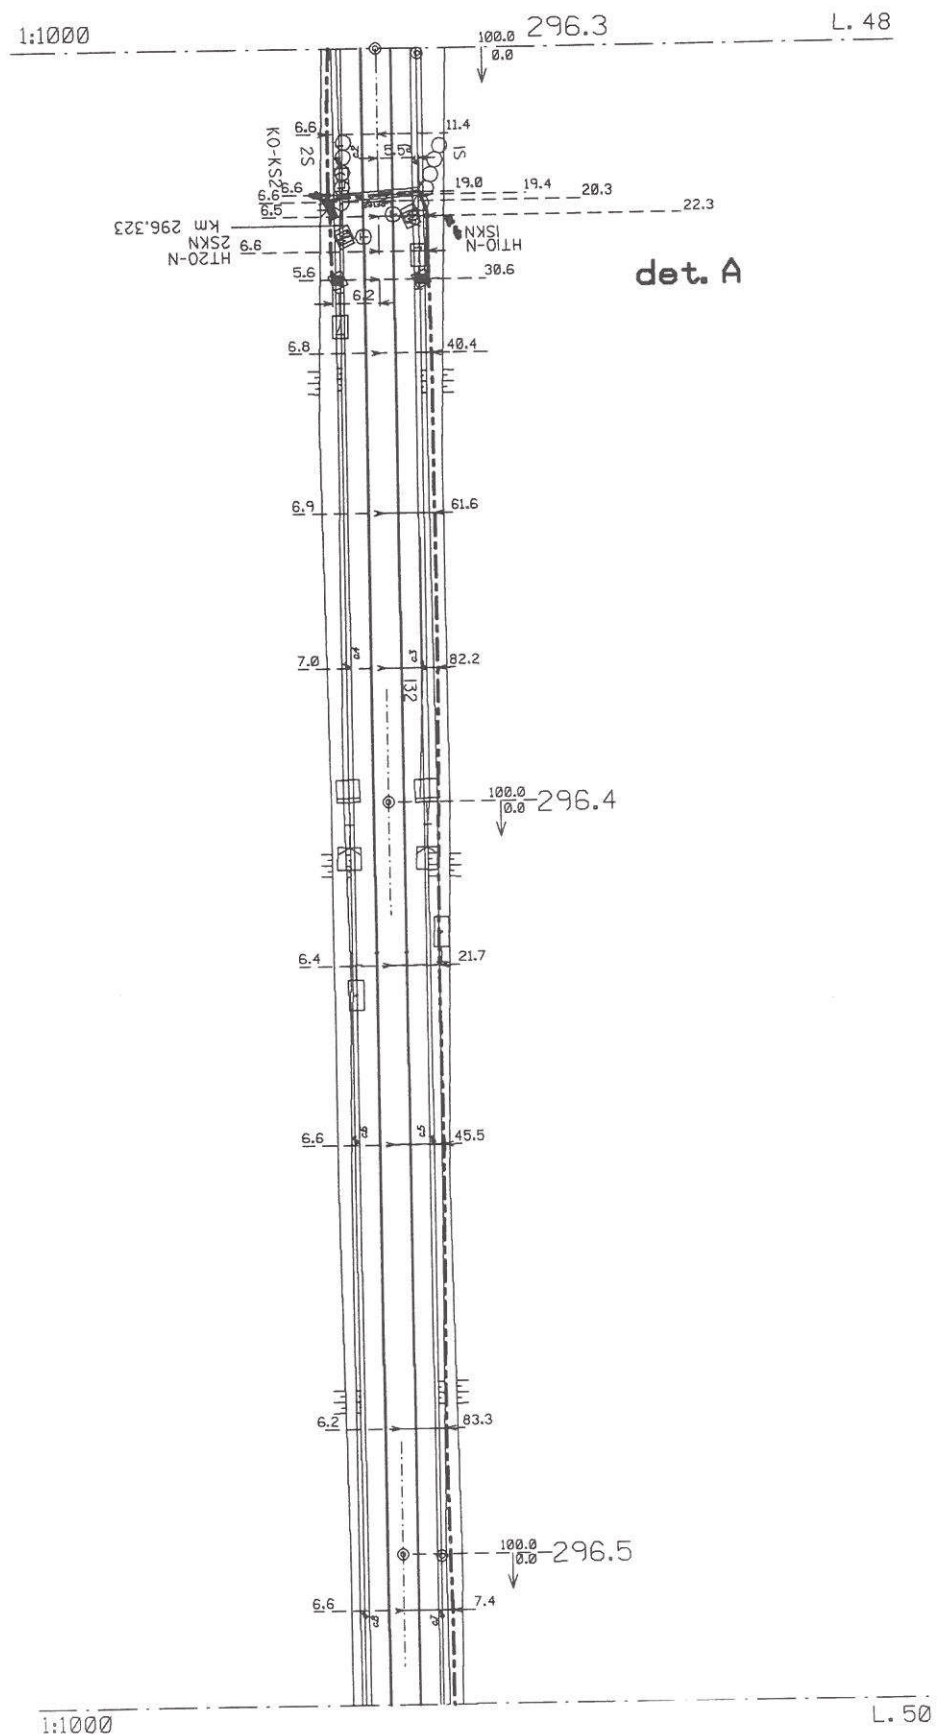

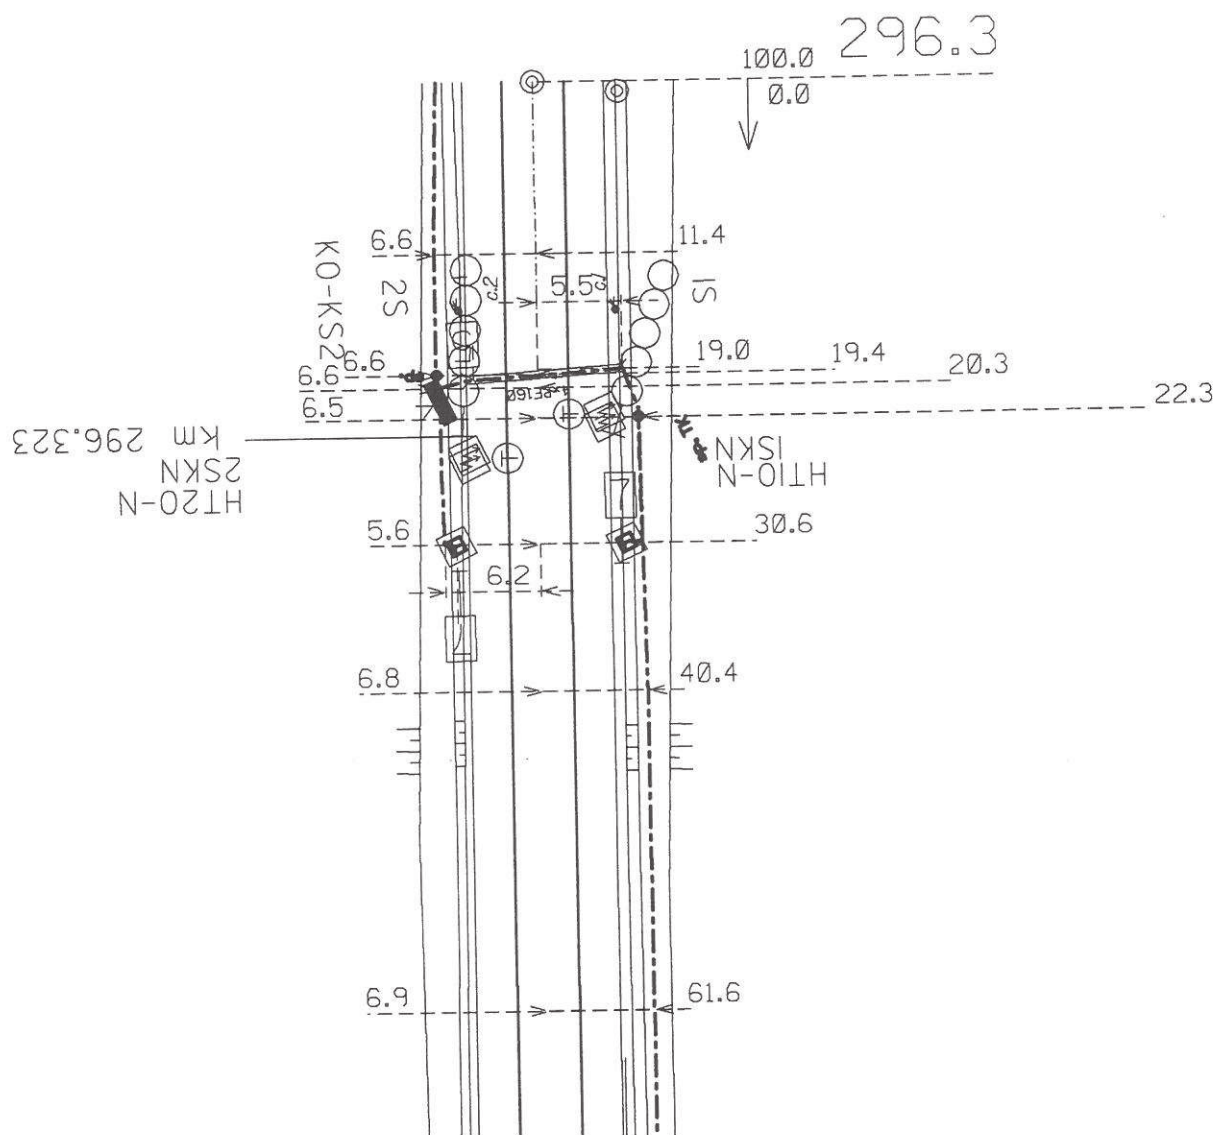


1:1000 L. 49

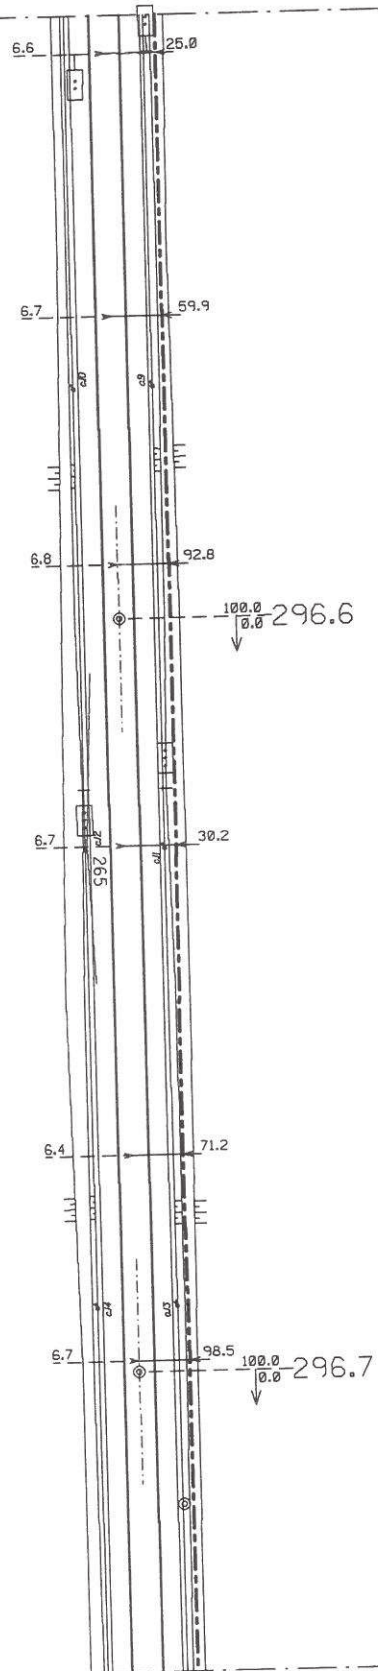



1:1000

L. 51

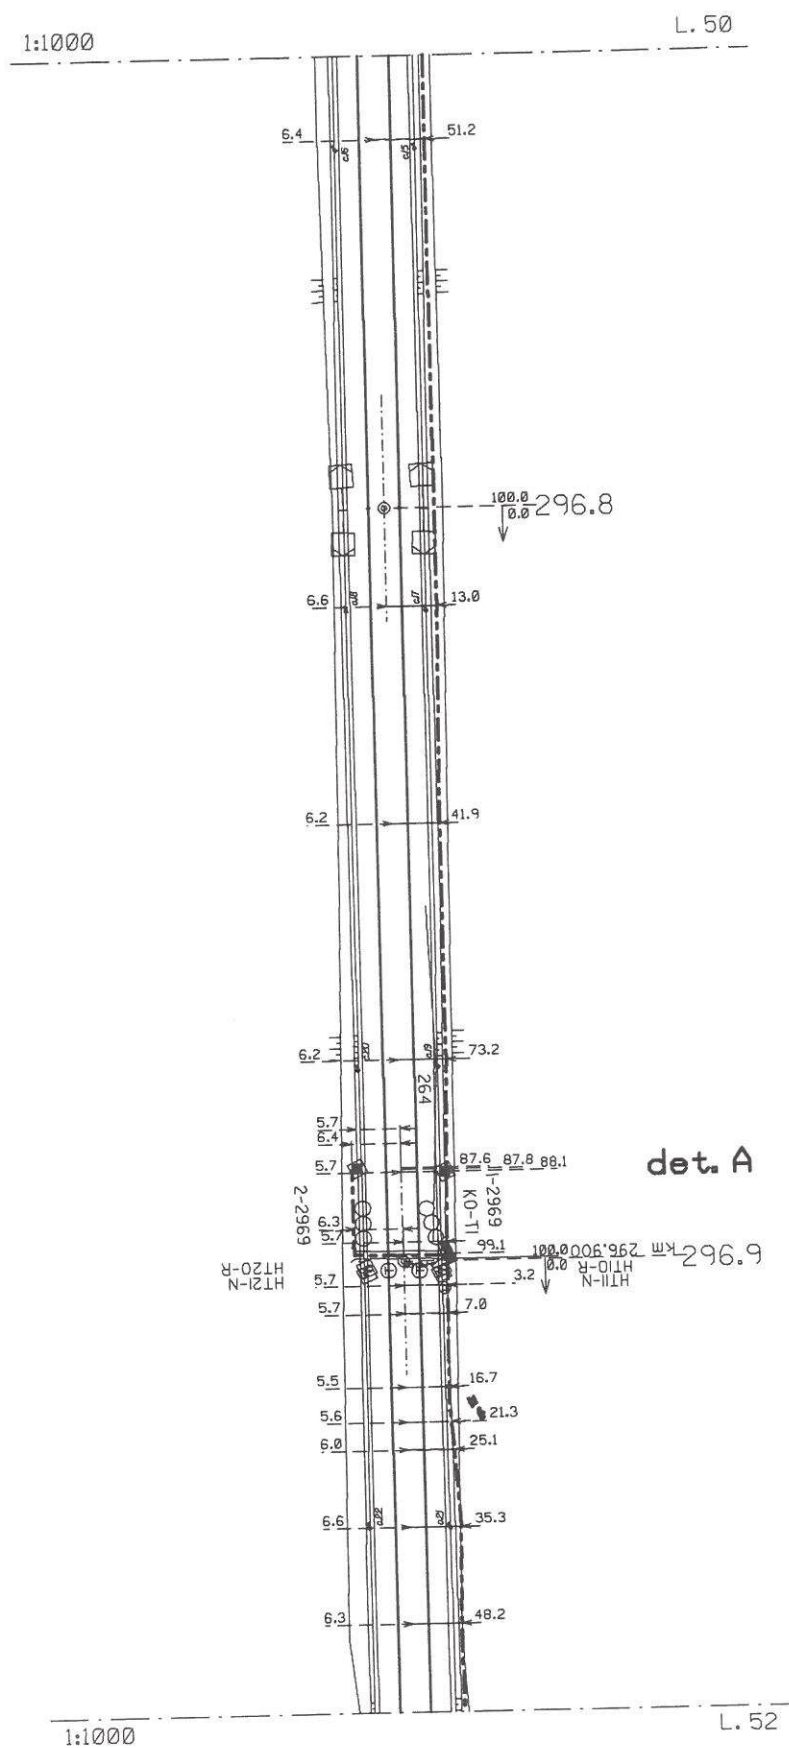


L. 51a

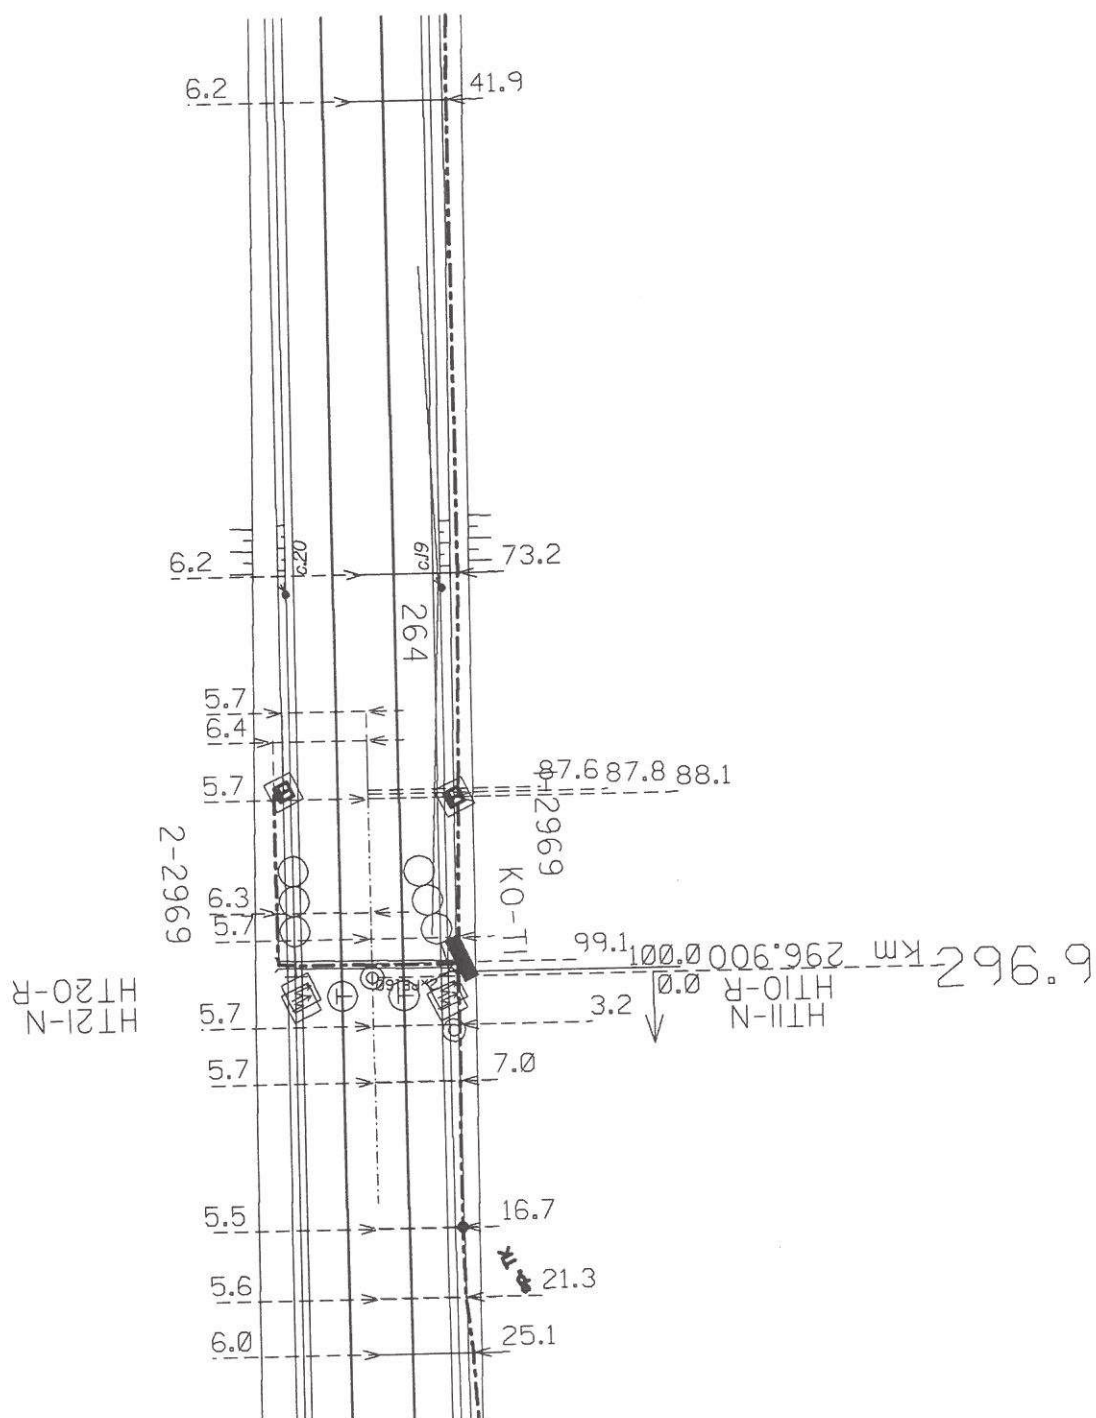

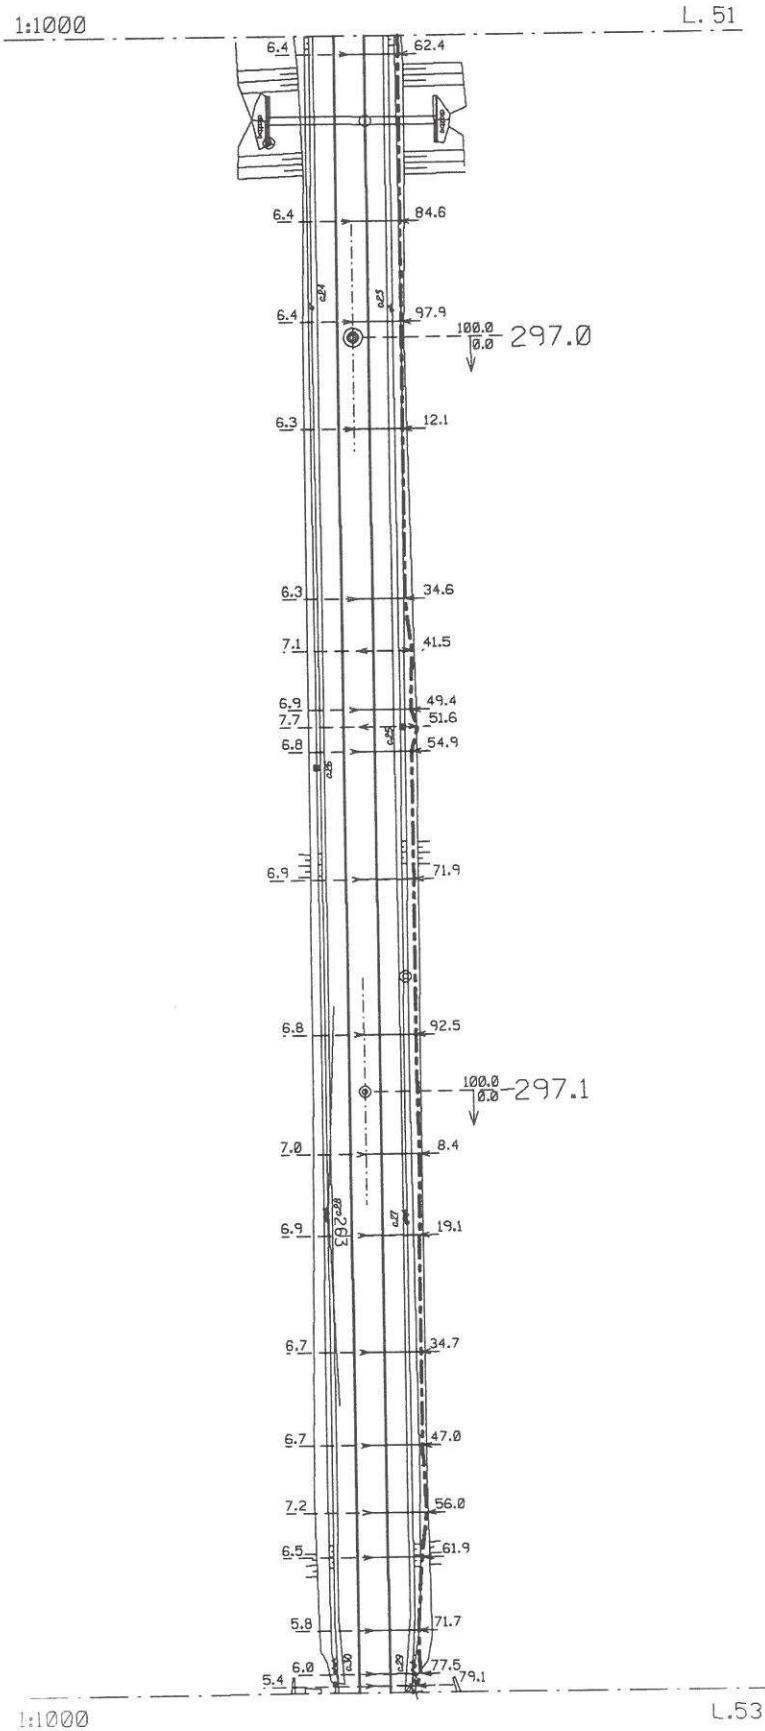


1:1000

L. 52

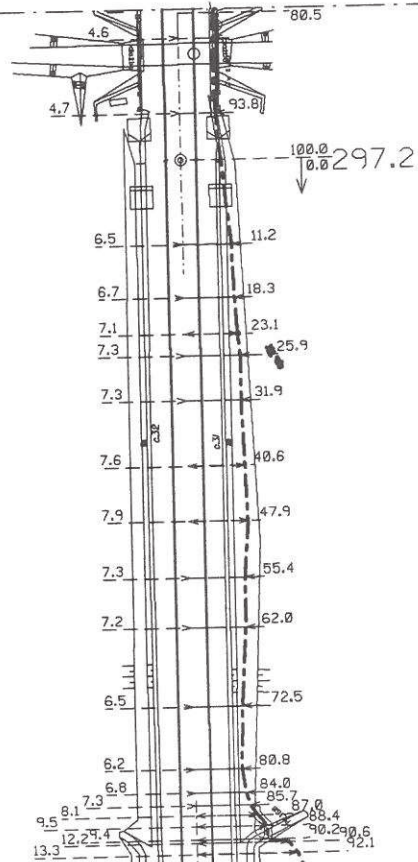



det. A

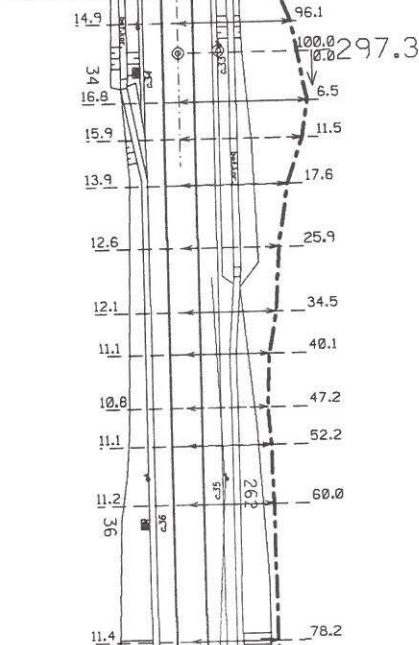

1:1000


L. 54

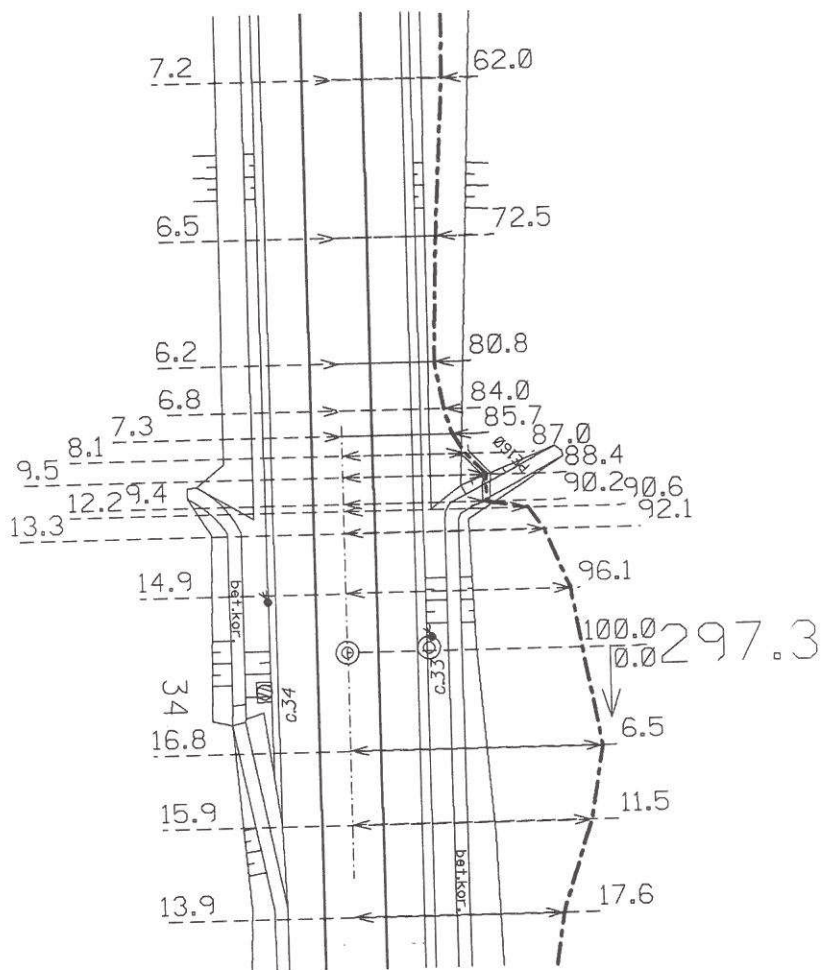

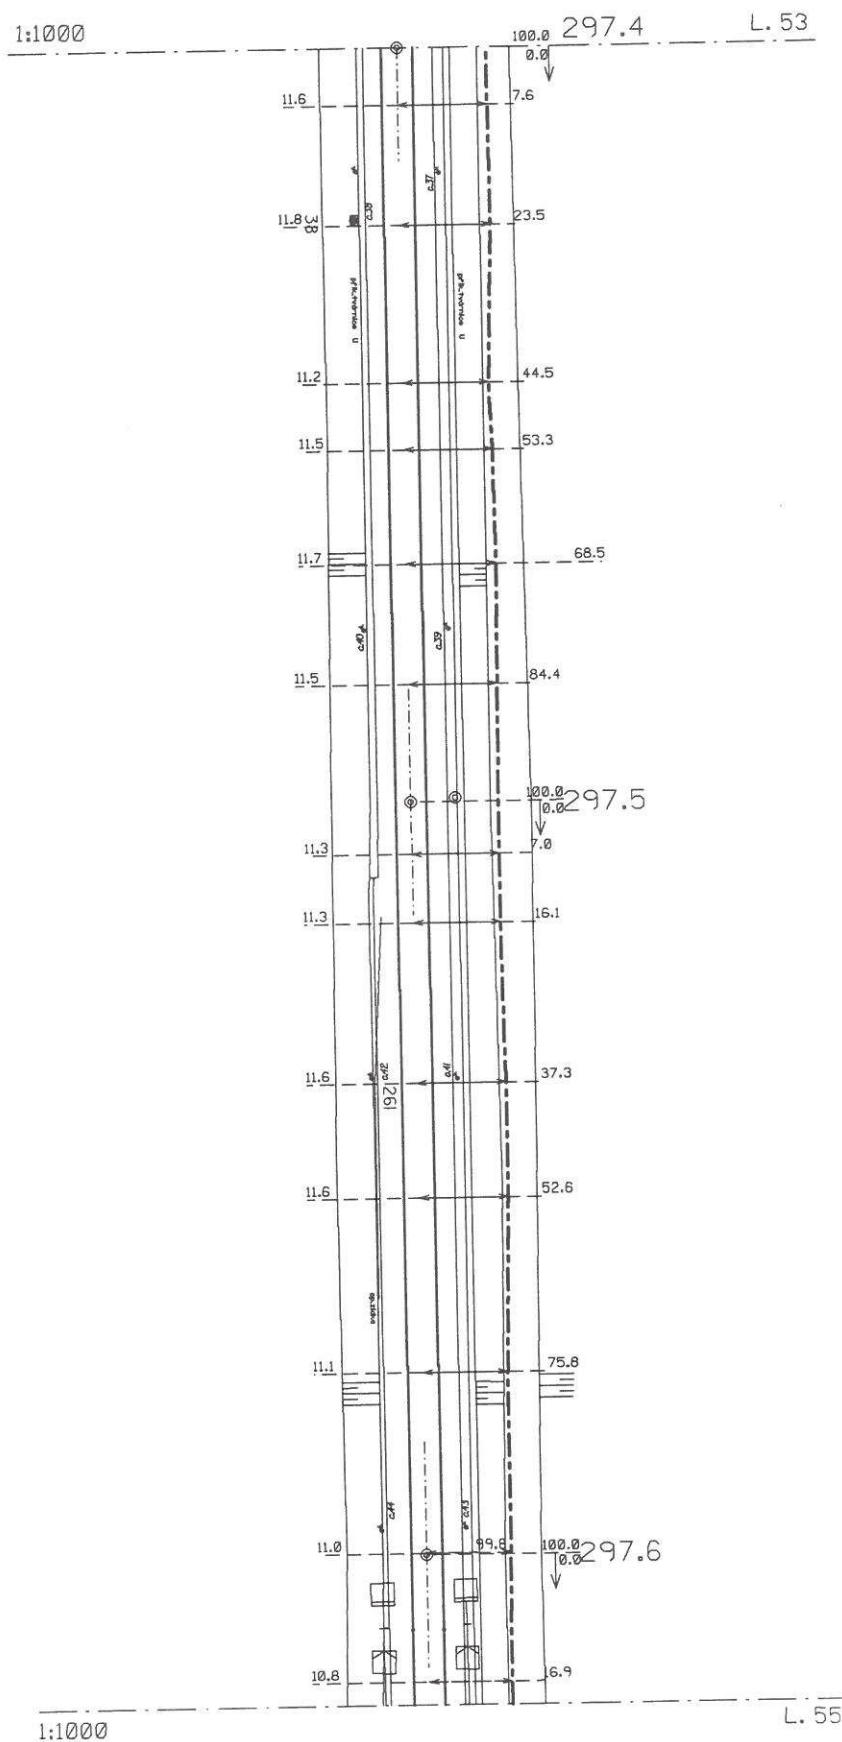

1:1000

L. 54

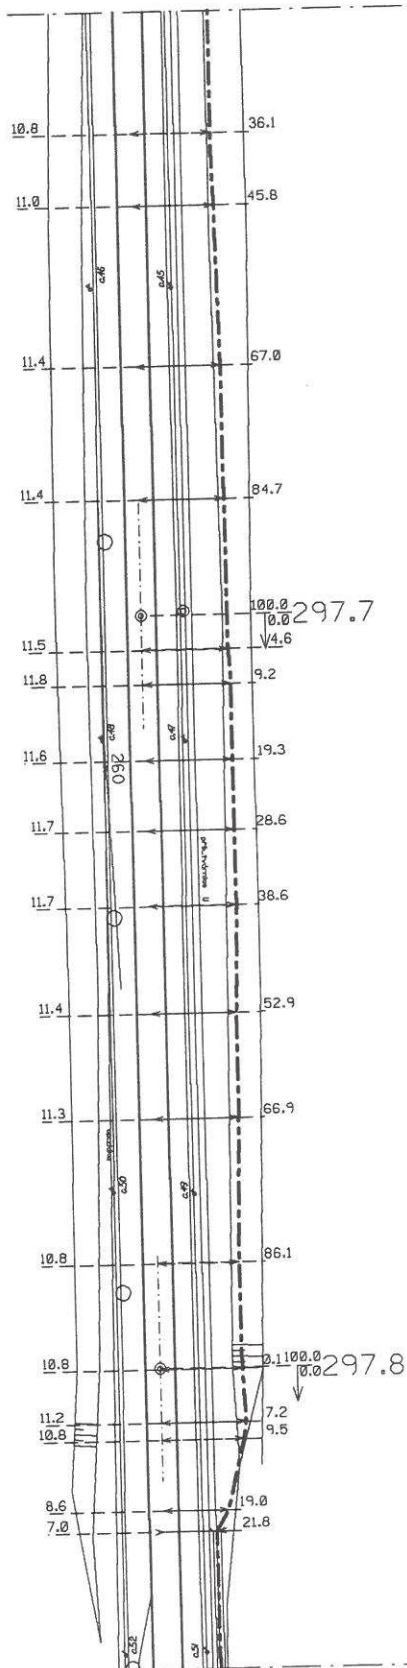



1:1000


L. 56


TKK 25x40,8 + 0 K 2401:
Uhersko - Pardubice


L. 56

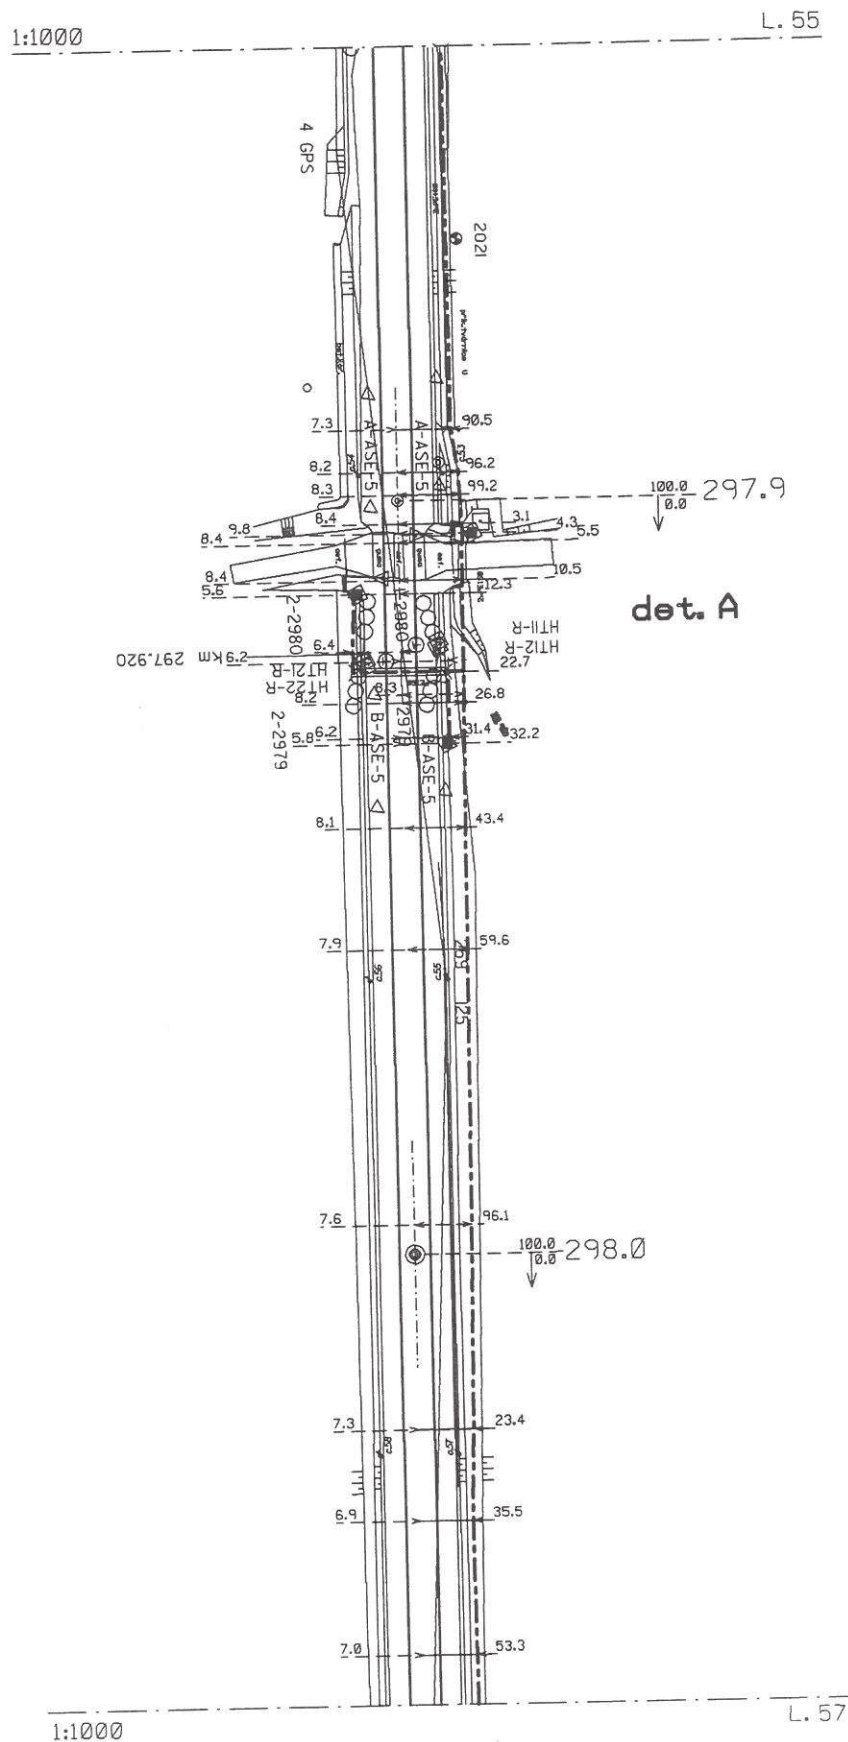

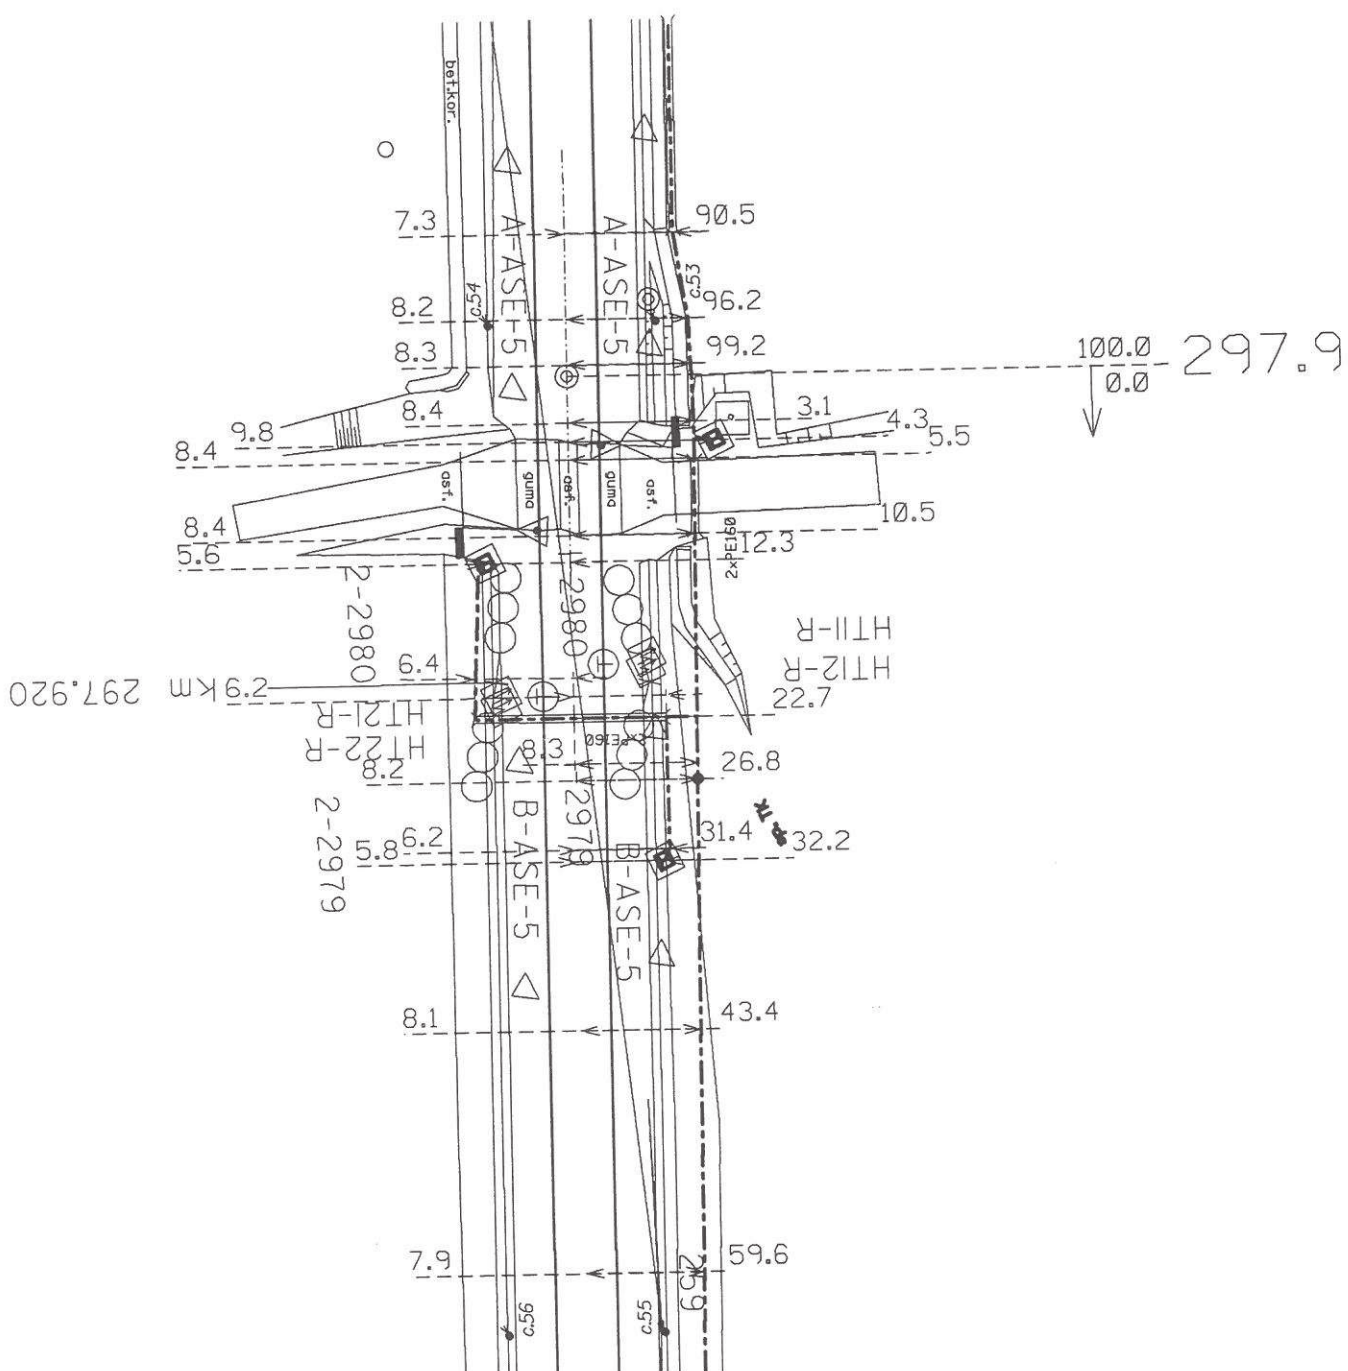

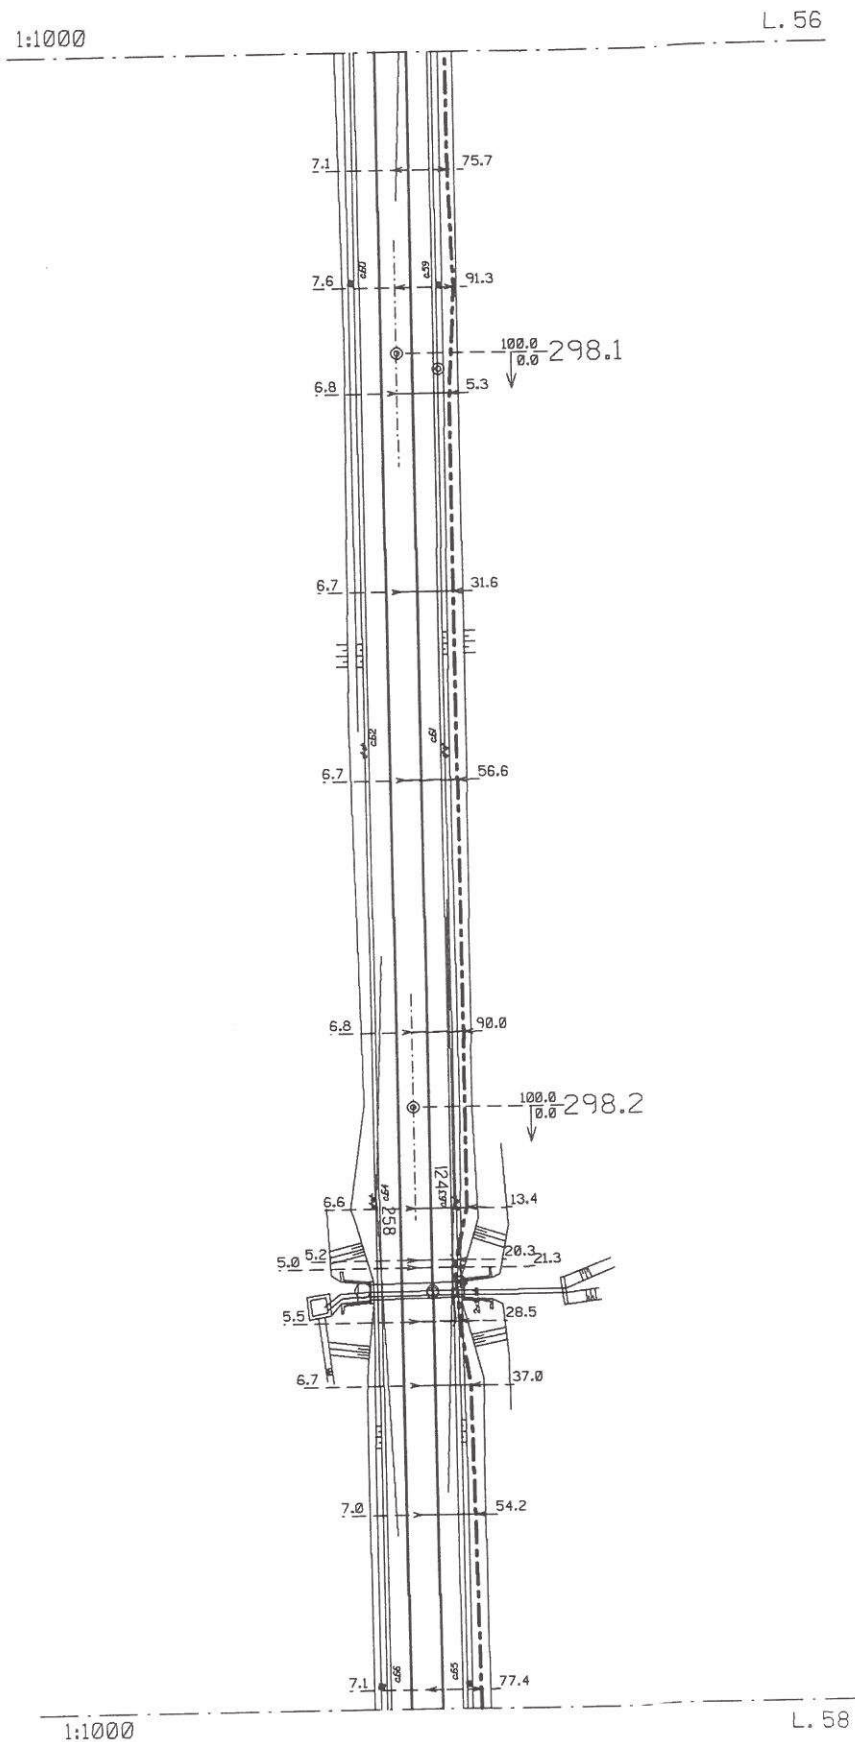


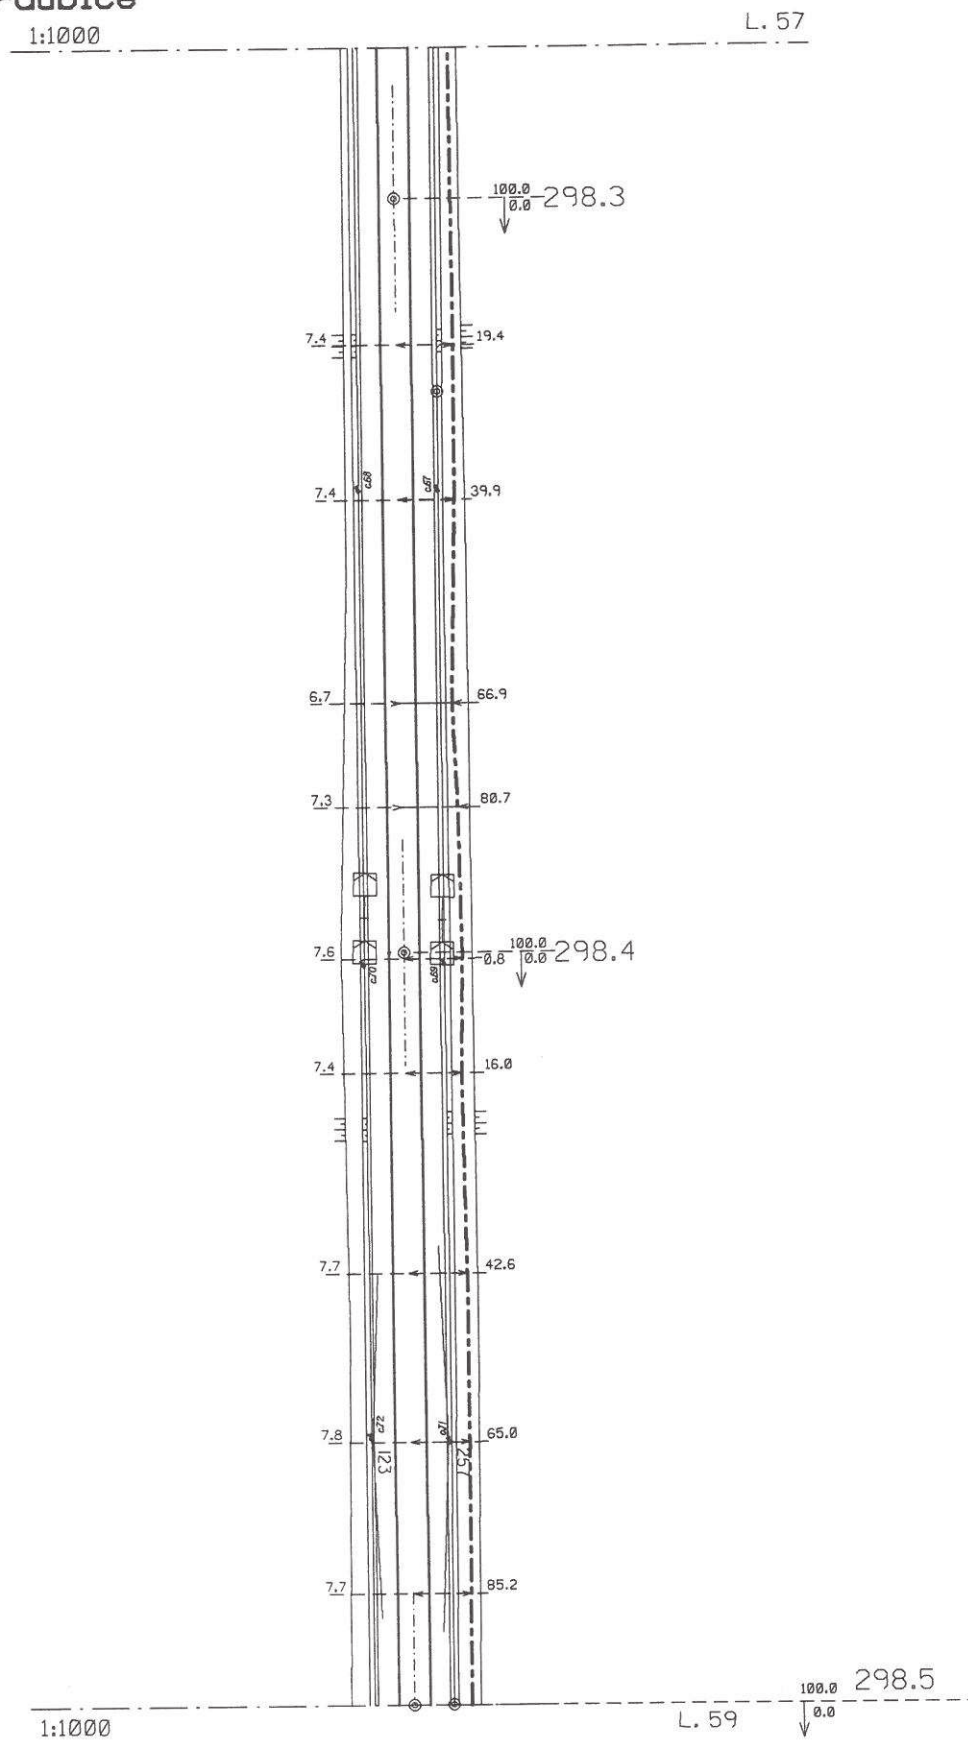

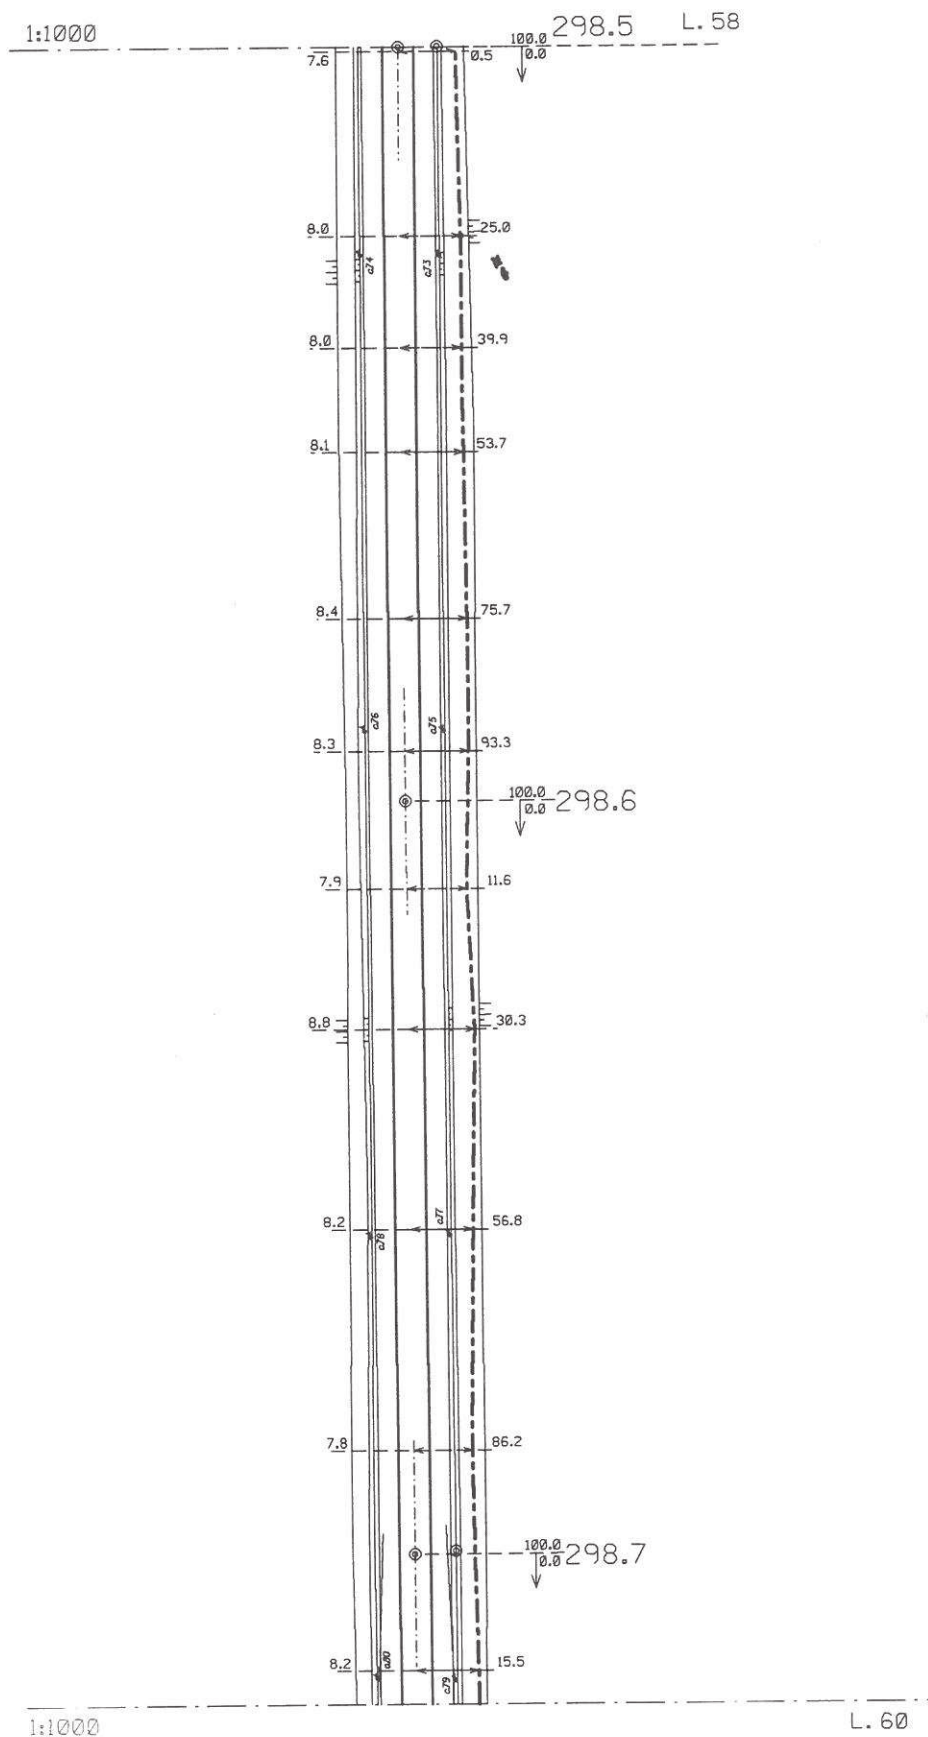


1:1000

L. 59

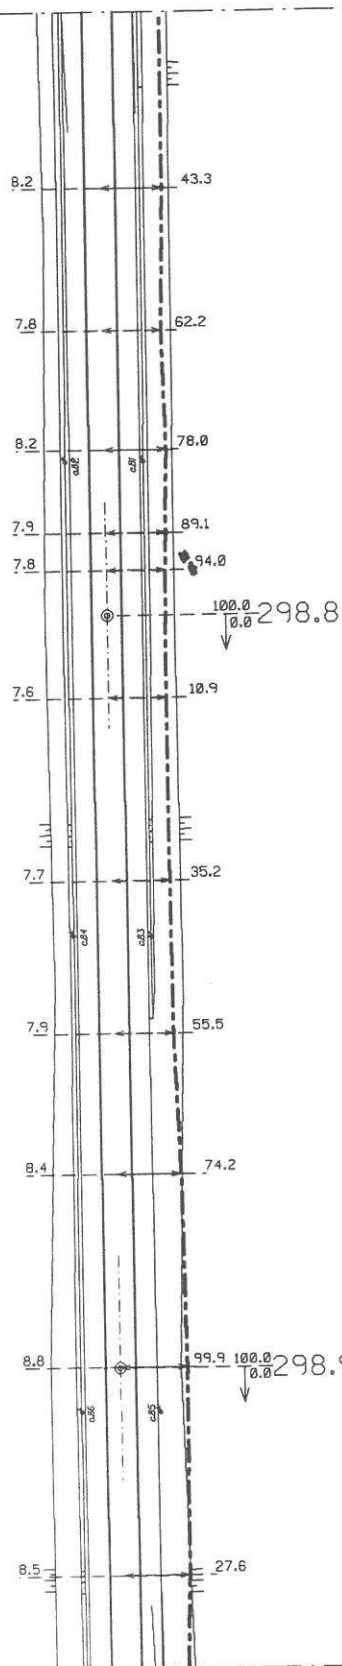


1:1000

L. 61

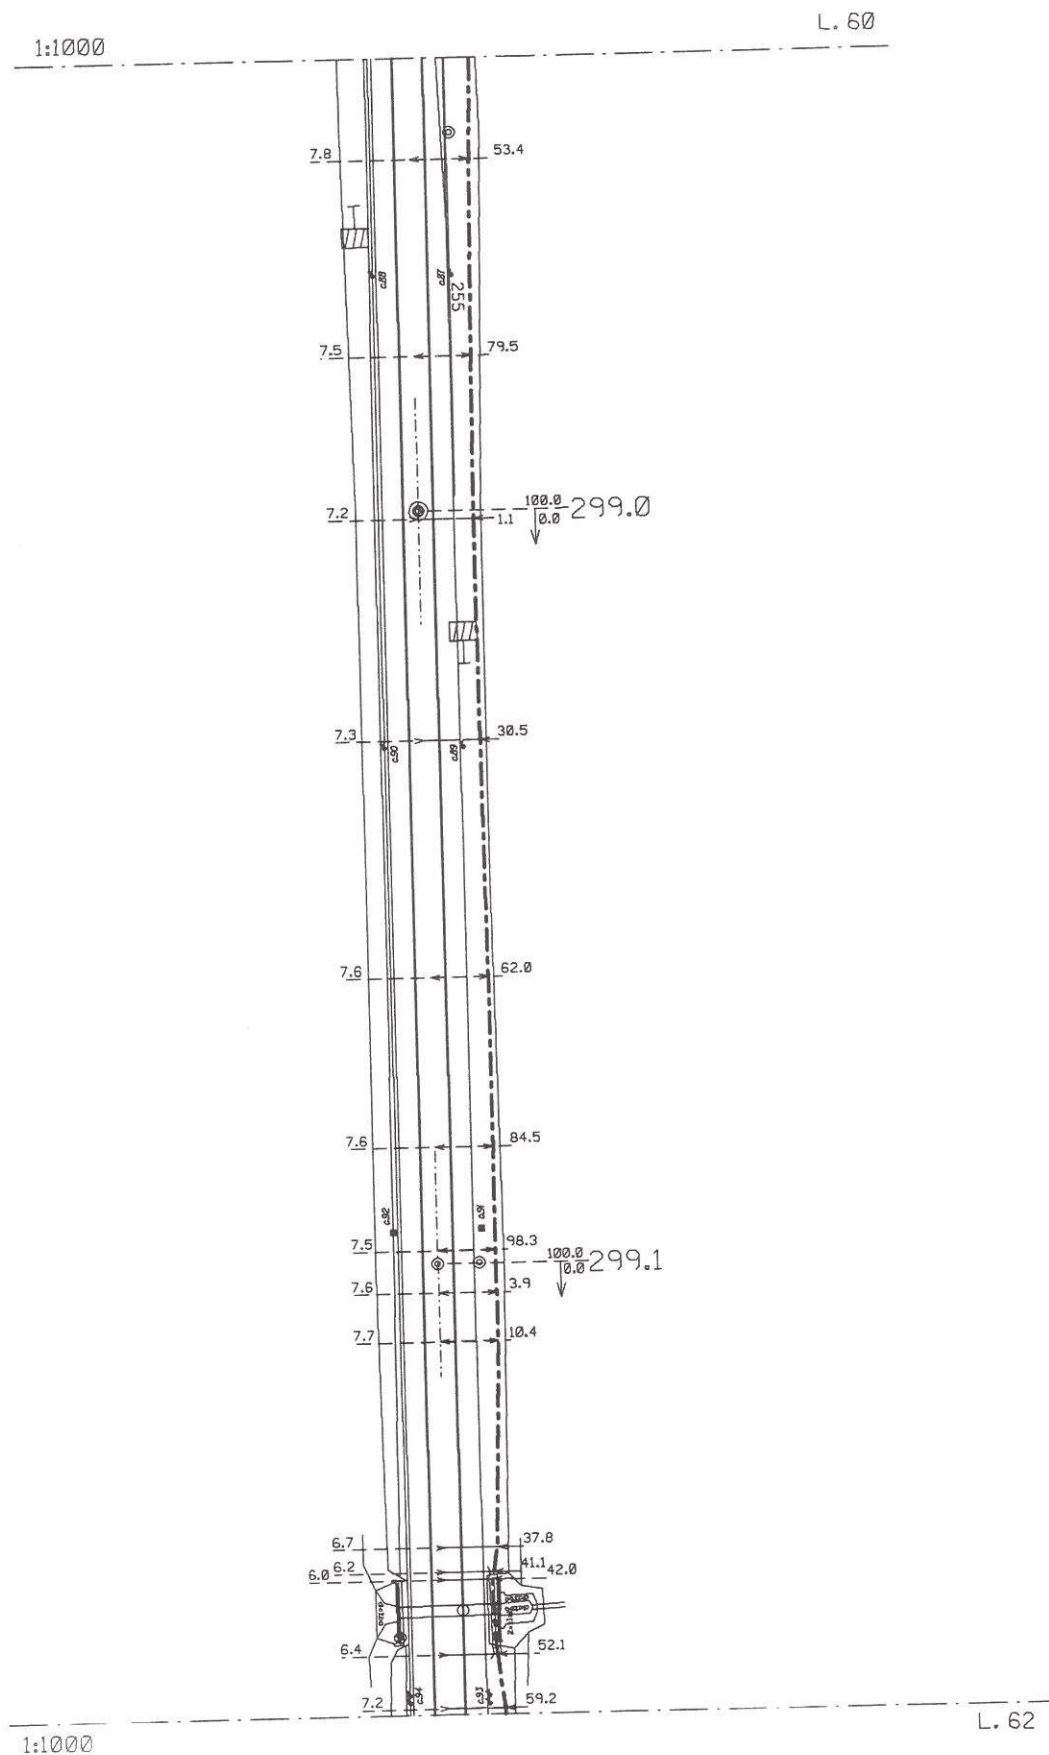

1:1000

L. 61

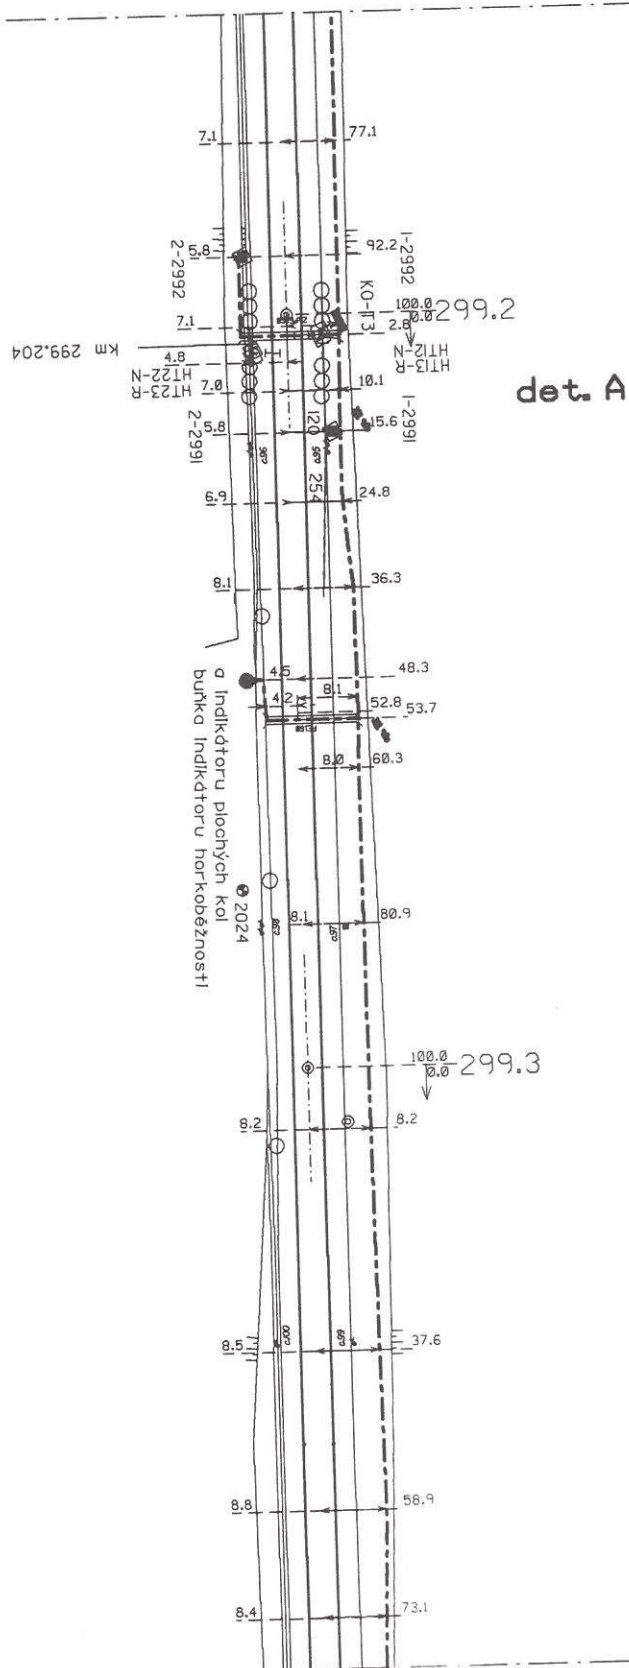


1:1000


L. 63


TKK

Uhersko - Pardubice

L. 62a

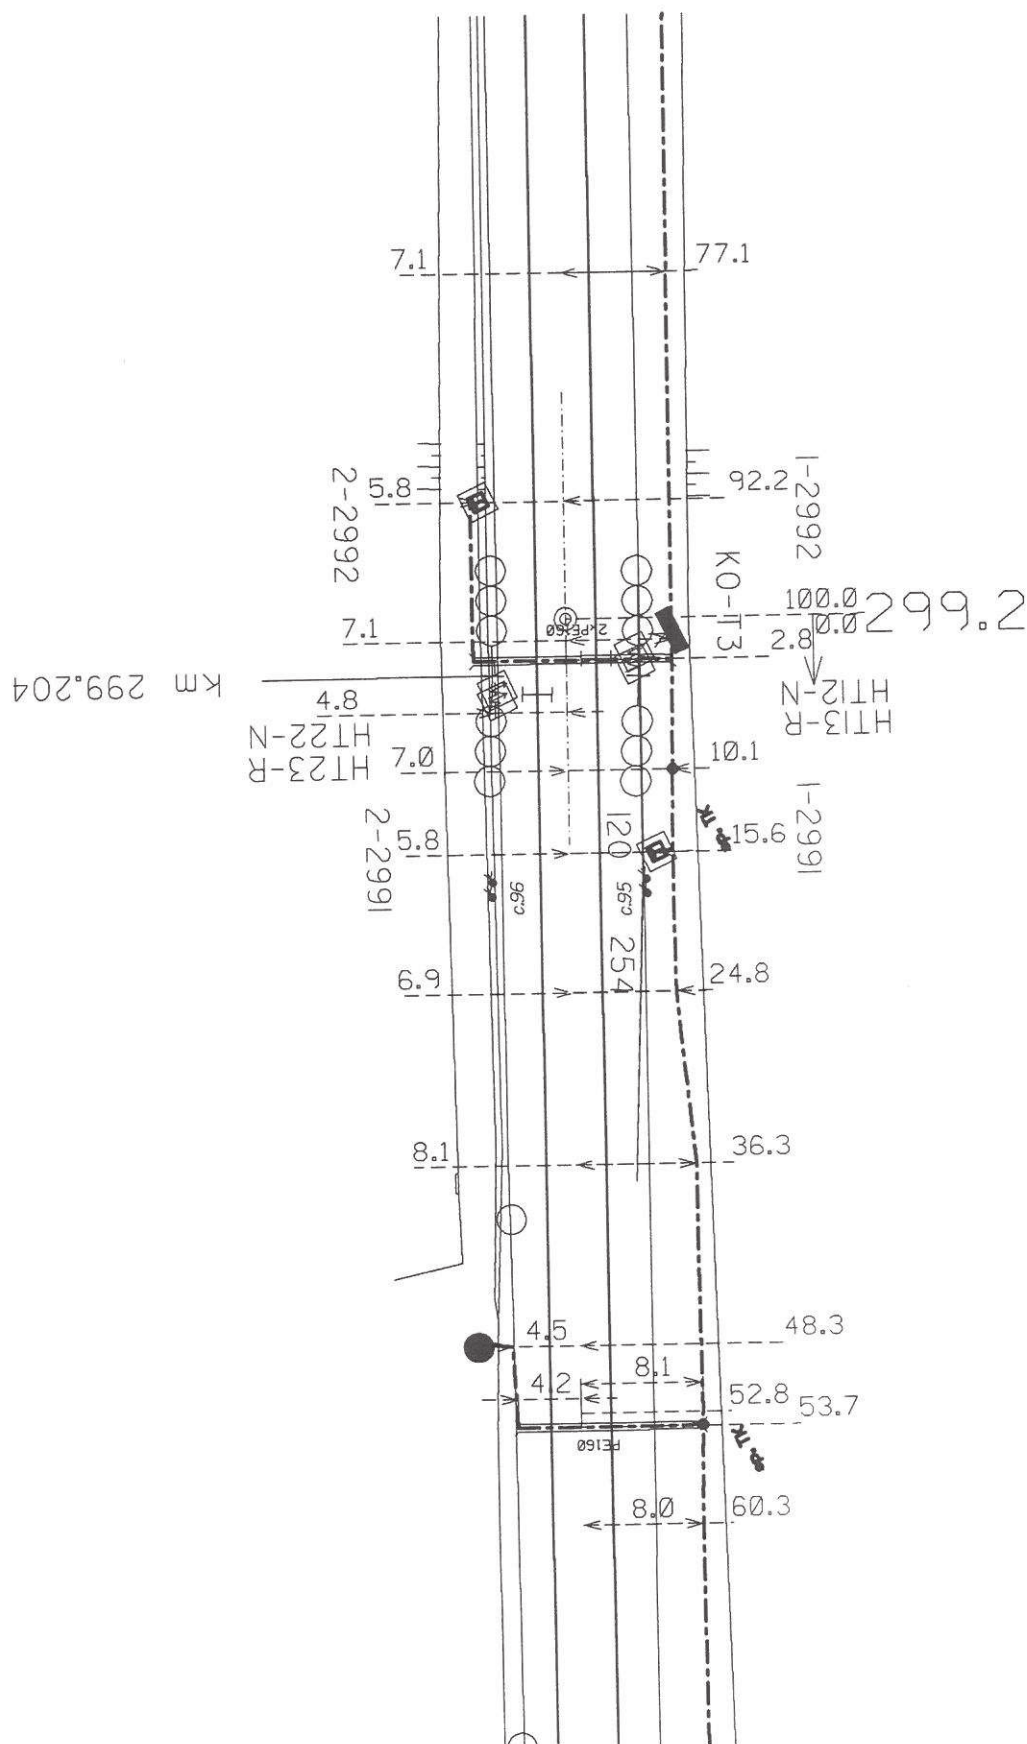


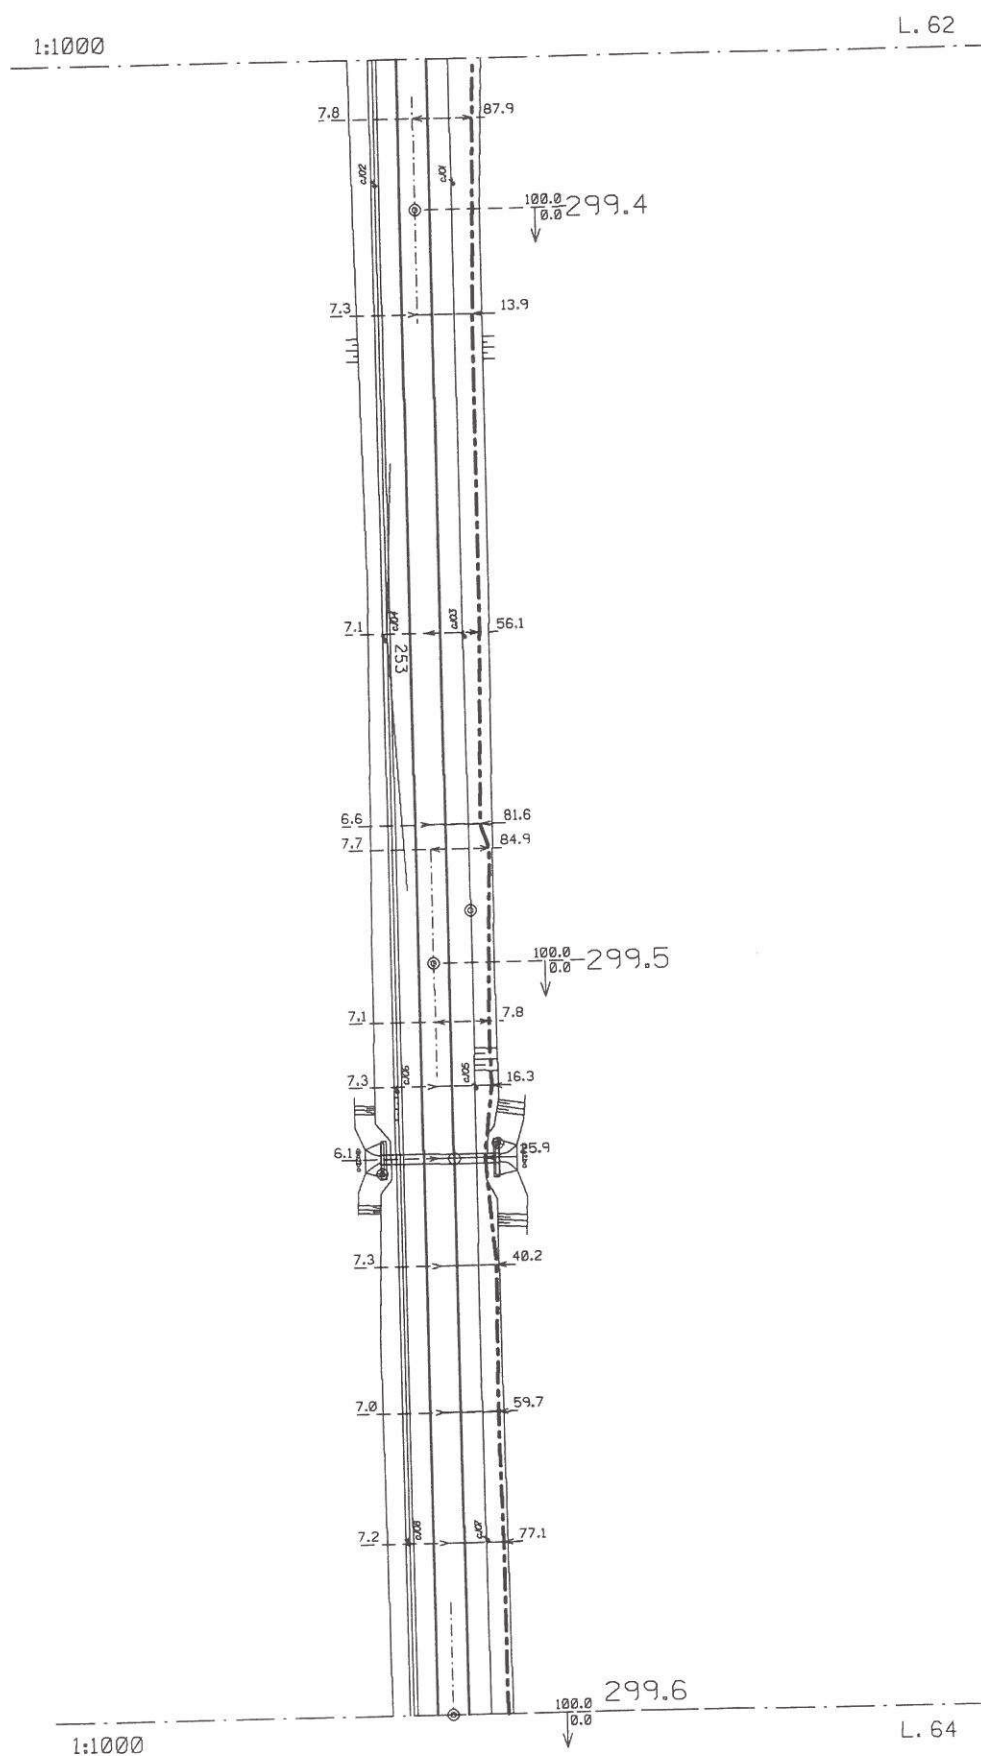

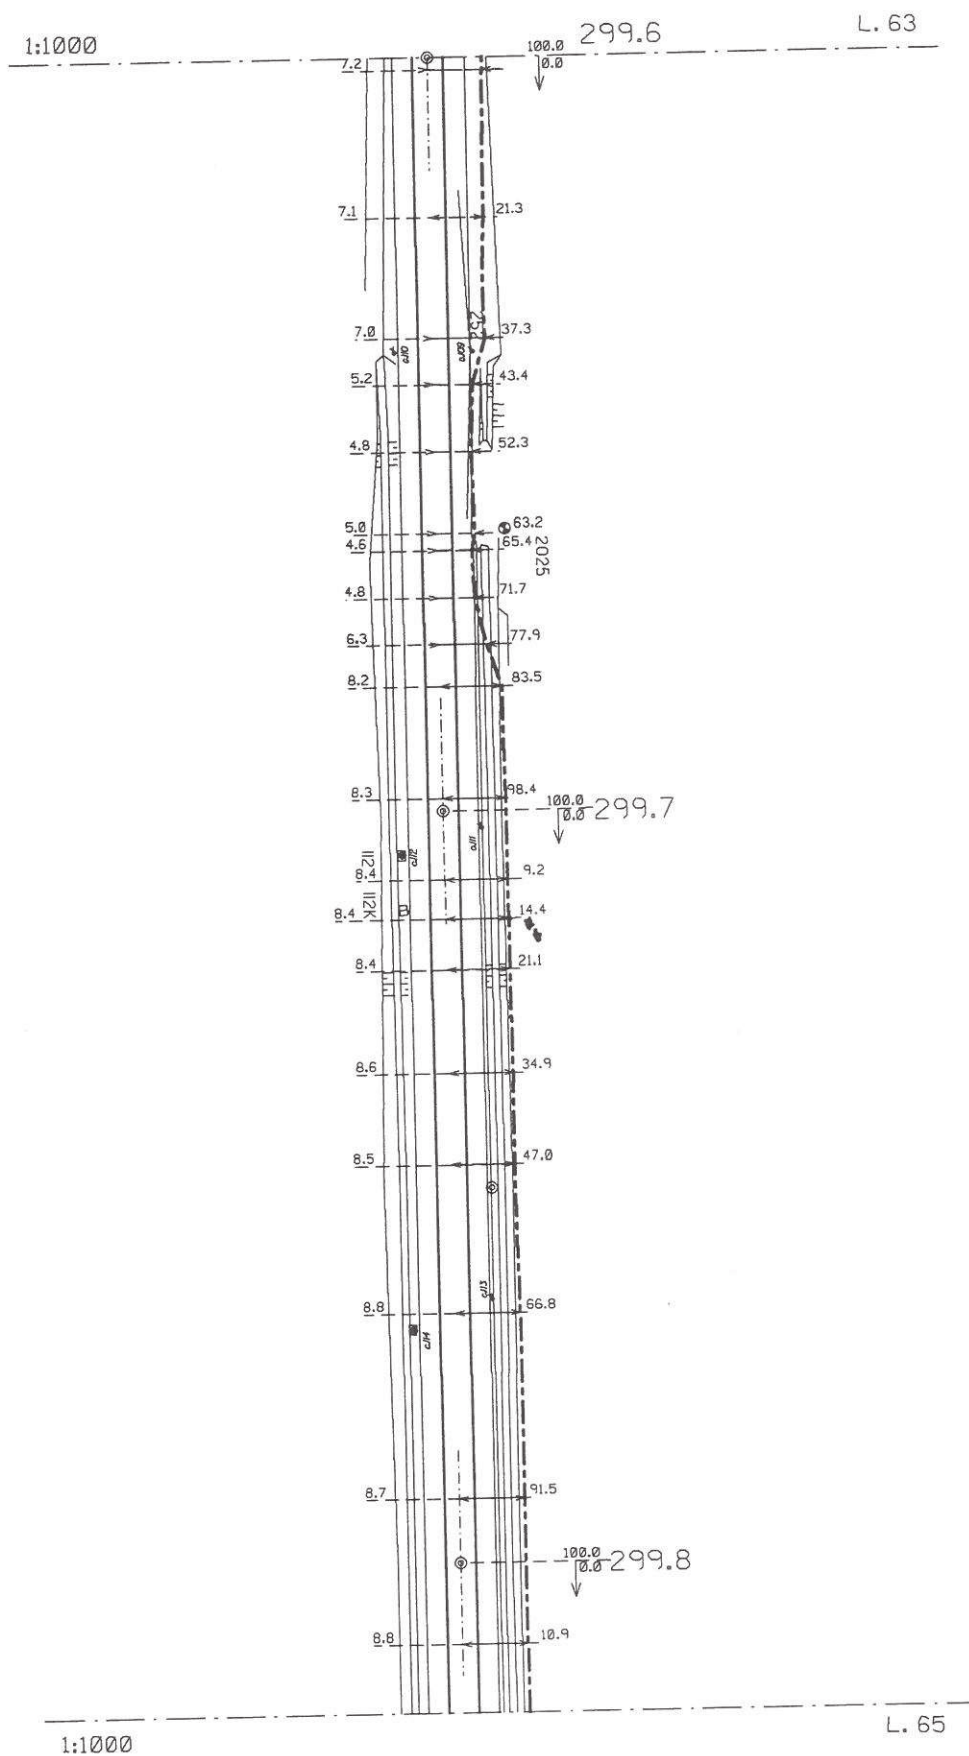

1:1000

L. 64

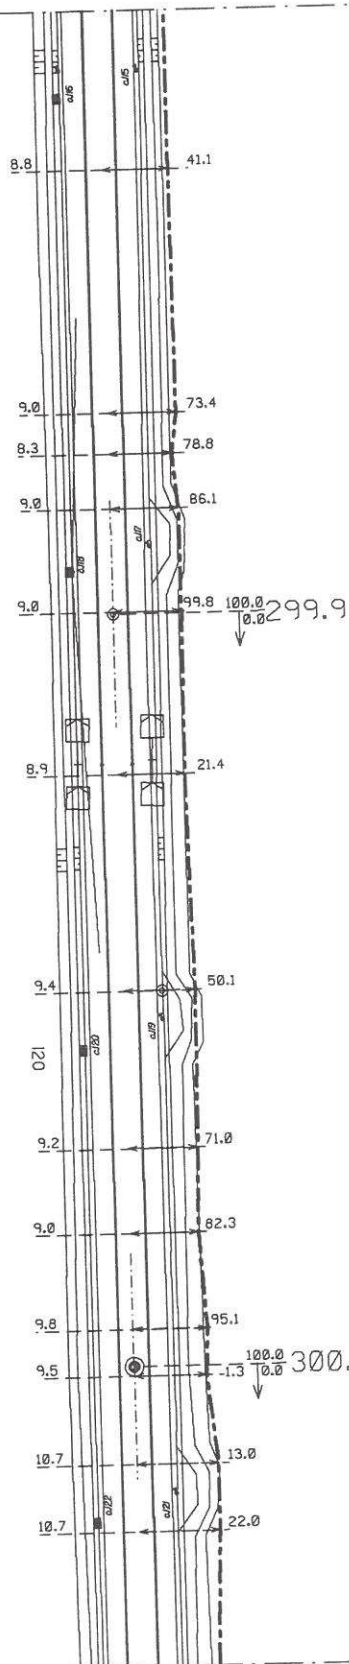


1:1000

L. 66


1:1000


L. 65

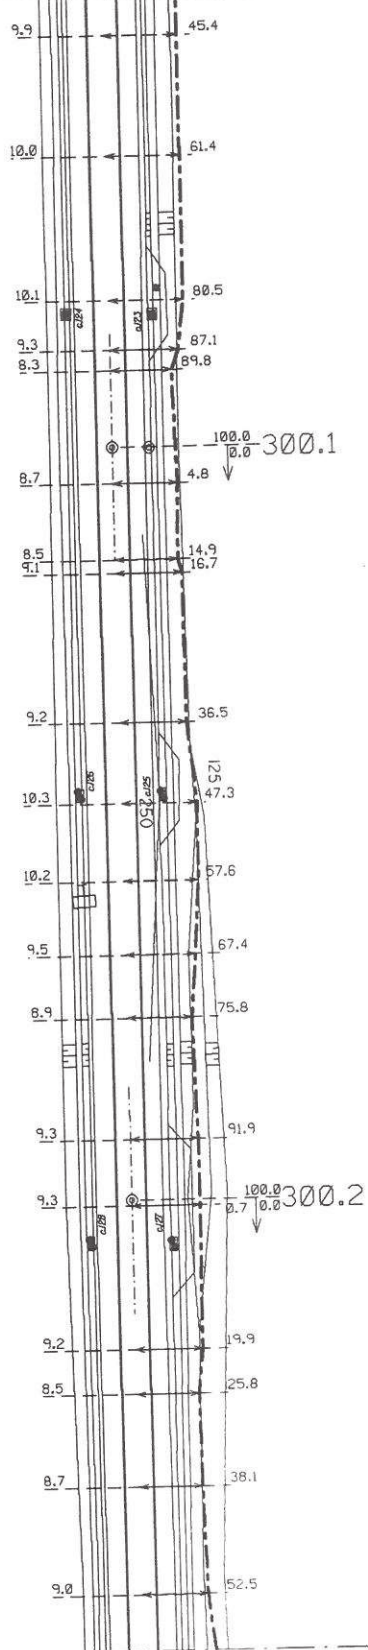

1:1000

L. 67

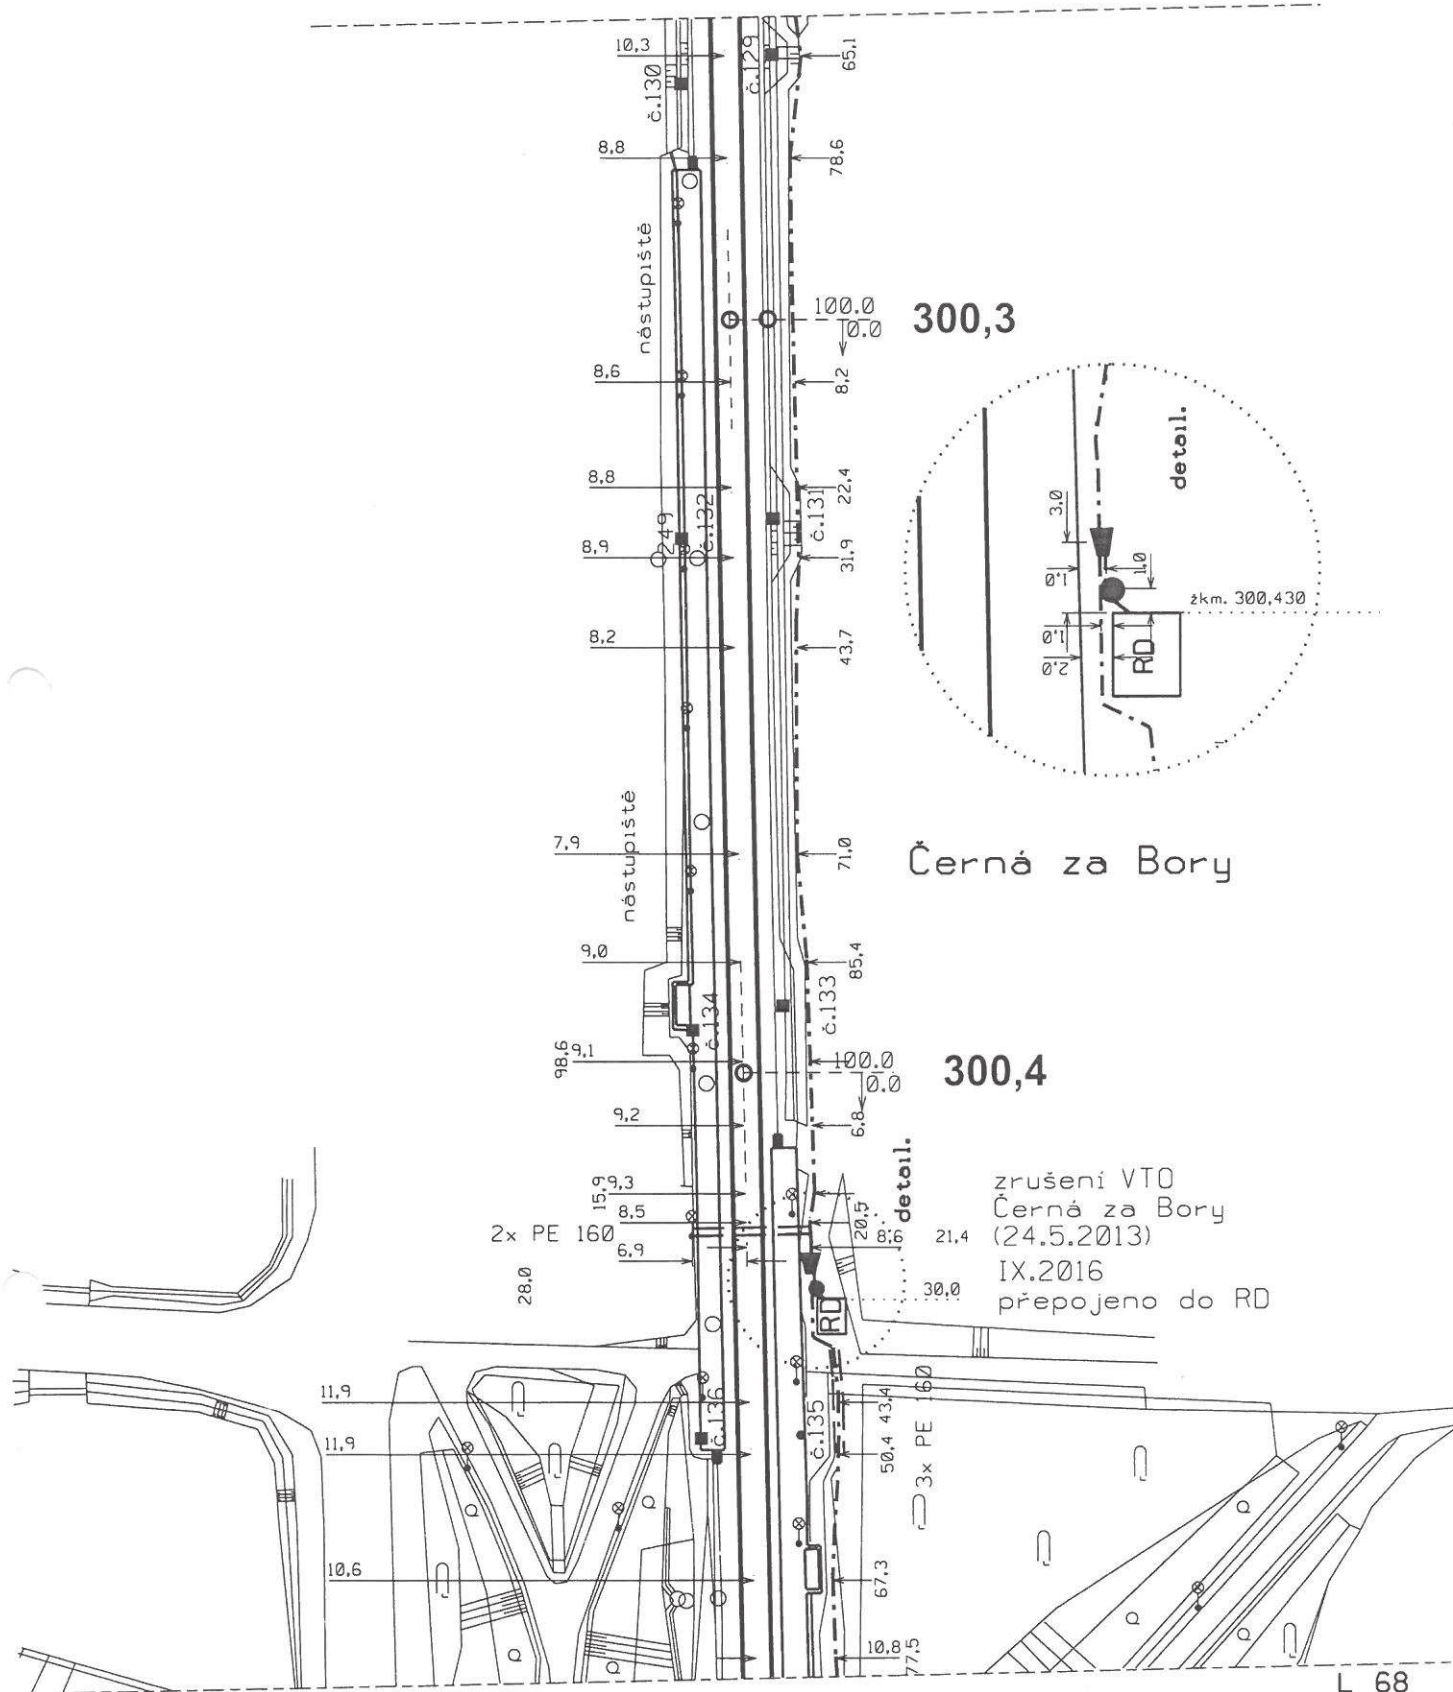

 ČD-Telematika 25XN0,8 TCEPKPFLEY	Porucha č.								Pardubice - Uhersko
	Oprava č.								L 67 B Měřítko 1:1000
	Platí od	25.1. 2012	24.6. 2013	IX. 2016					