


L 133



Kab. čast. kryt
hl 0,8

L.132

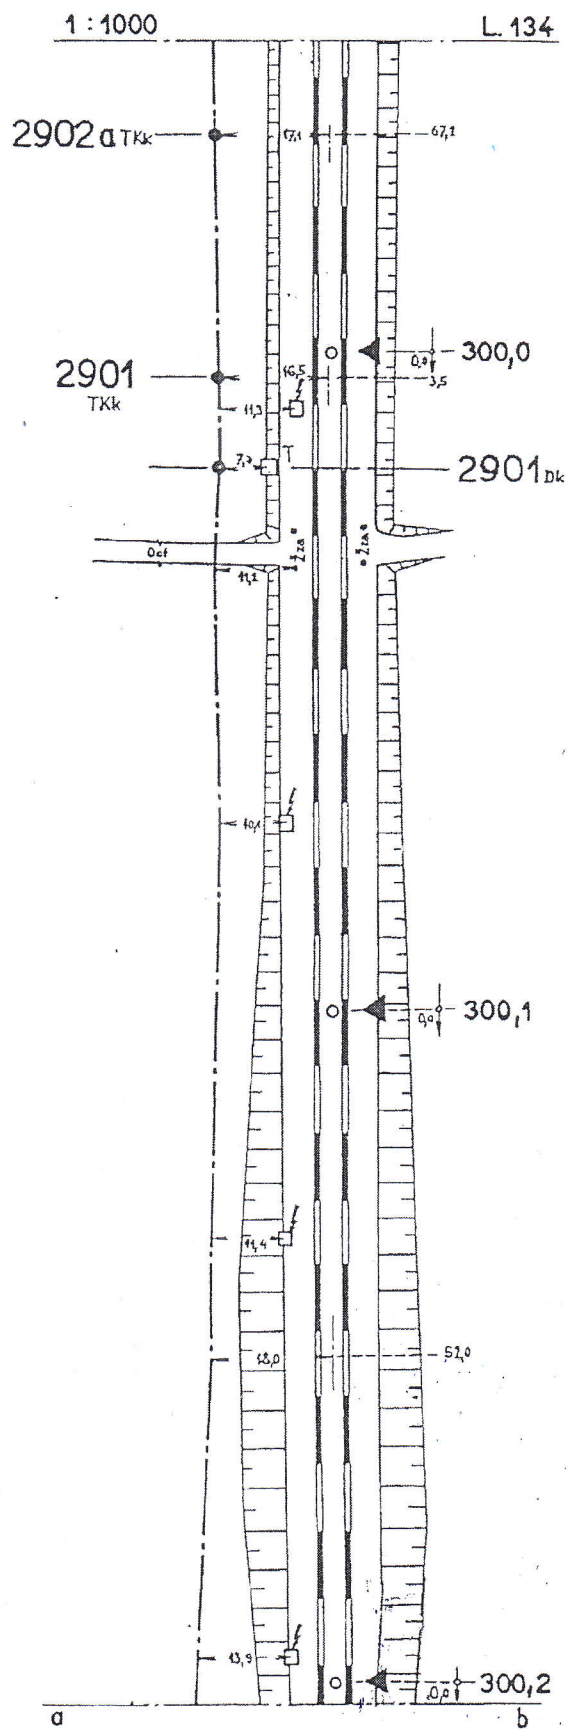

Kab. Śact. kryt
hl = 0,8